

**INSTALLATION GUIDE FOR ANCHOR EPOXY ADHESIVE**


**Step 1 - Hole Drilling**  
Drill the hole based on the correct diameter and anchoring depth stated on technical data sheet to ensure and meet the expected pull-out strength.


**Step 2 - Hole Cleaning**  
Make sure to clean the hole before injecting the chemical adhesive to prevent affecting the strength of bond. Use steel brush and air pump to clean debris, repeat cleaning process at least 4 to 5 times.

**Step 3 - Injecting Chemical Adhesive**  
Recommended volume of injected adhesive is 2/3 the hole depth.


**Step 4 - Installation**  
Insert the steel bar or threaded rod bolt slowly in one single direction until it reaches the bottom part of the drilled hole.

**Step 6 - Curing Time**  
Avoid moving the steel bar / bolt or applying load during curing time.


 <p><b>SOUTHERN LEYTE STATE UNIVERSITY</b> SOGOD, SOUTHERN LEYTE www.slsuonline.edu.ph email: slsumaincampus@gmail.com telefax: (053) 577-8299</p>	PREPARED BY :	PROJECT :	OWNER :	APPROVED AS PER PLAN :	SHEET CONTENT	SHEET NO.
	ENGR. RYAN A. MACUTO ENGINEER II	REPAIR /REHABILITATION OF MULTIPURPOSE COURT	SOUTHERN LEYTE STATE UNIVERSITY	PROSE IVY G. YEPES, Ed. D. UNIVERSITY PRESIDENT	AS SHOWN	001
	LOCATION: SLSU-MAIN CAMPUS, SAN ROQUE, SOGOD SOUTHERN LEYTE	ADDRESS: SOGOD, SOUTHERN LEYTE			CHECKED : APPROVED :	DRAWN : DATE :

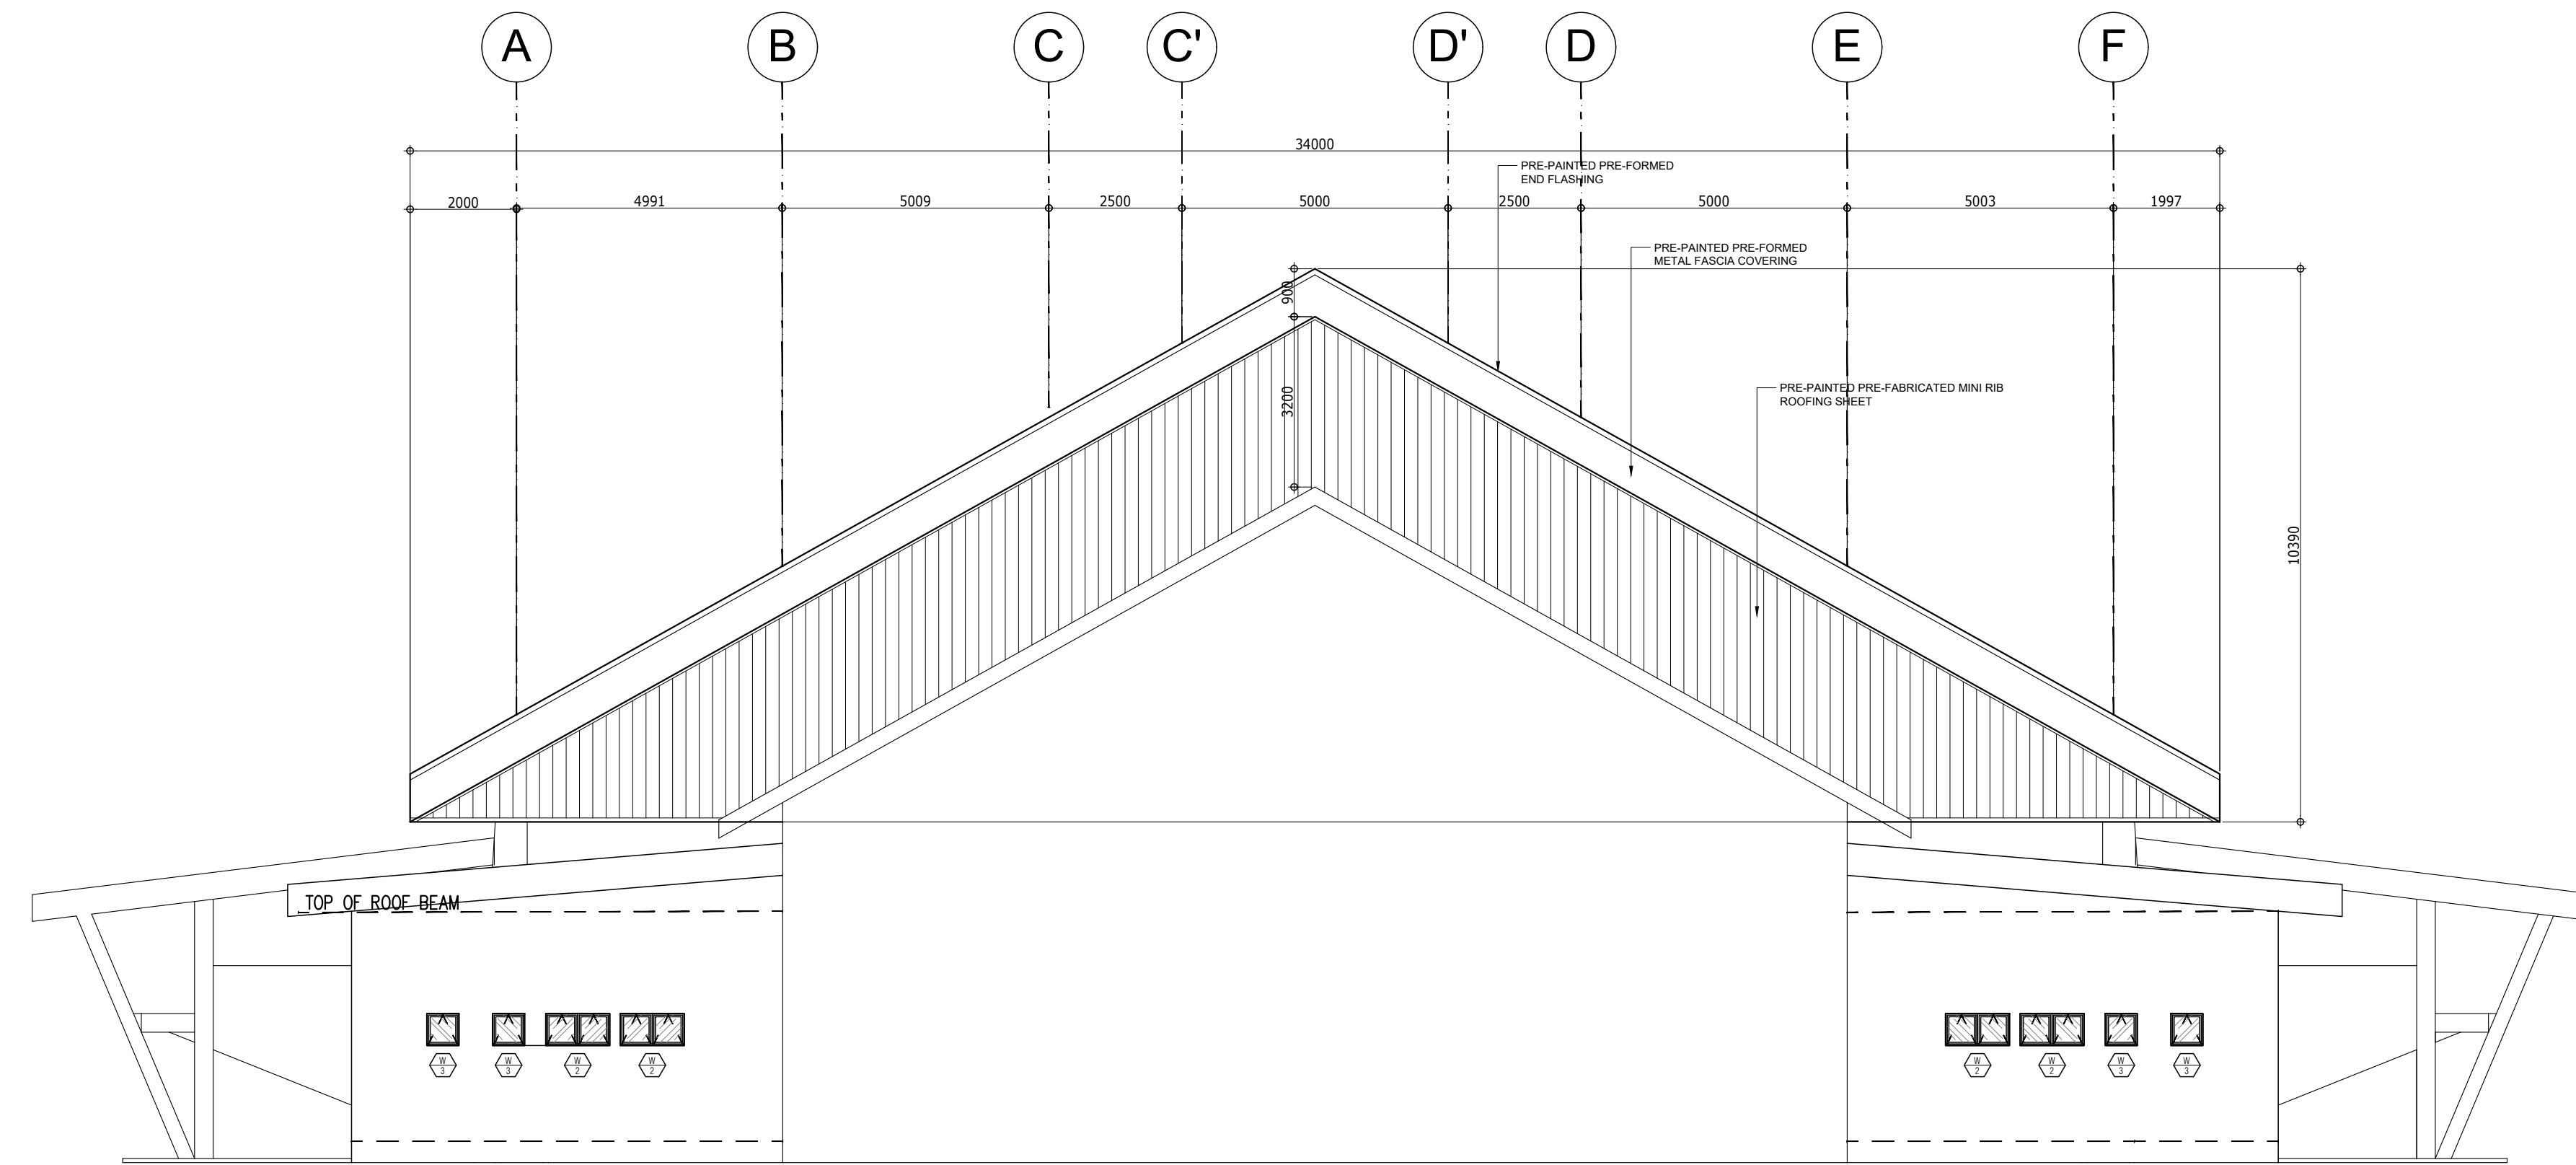


**A**  
002 **REAR ELEVATION**  
SCALE 1:100 M.

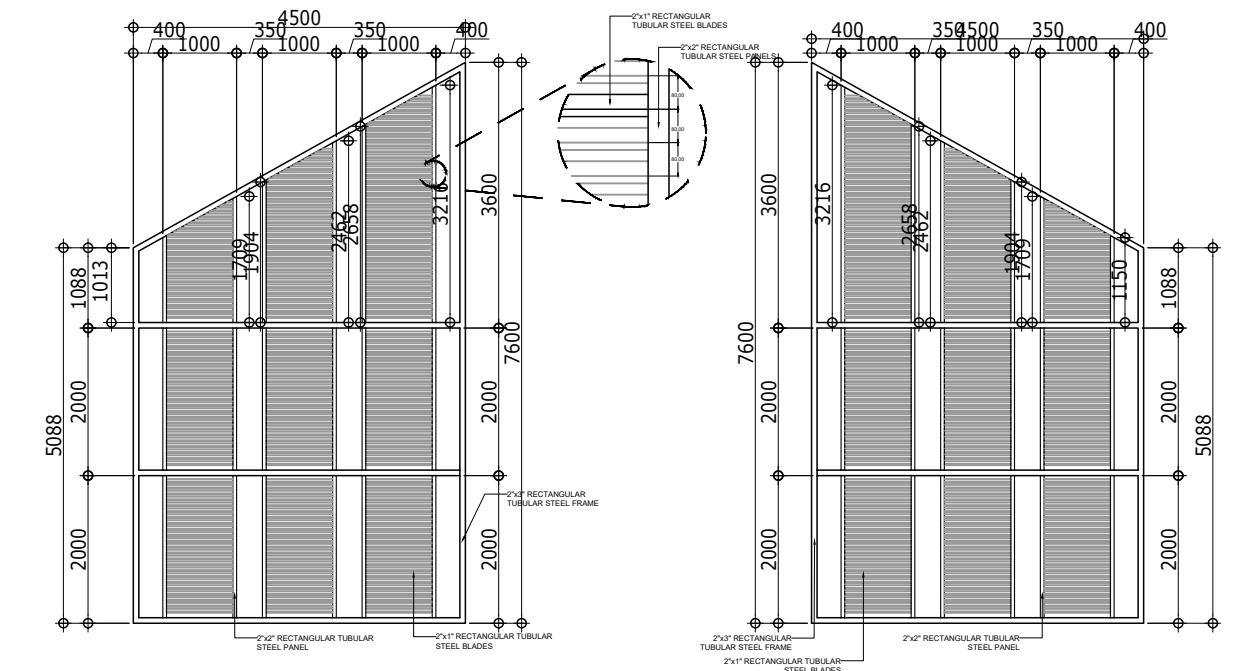

**B**  
002 **WIND-BORNE DEBRIS PROTECTION DET.**  
SCALE 1:100 M.

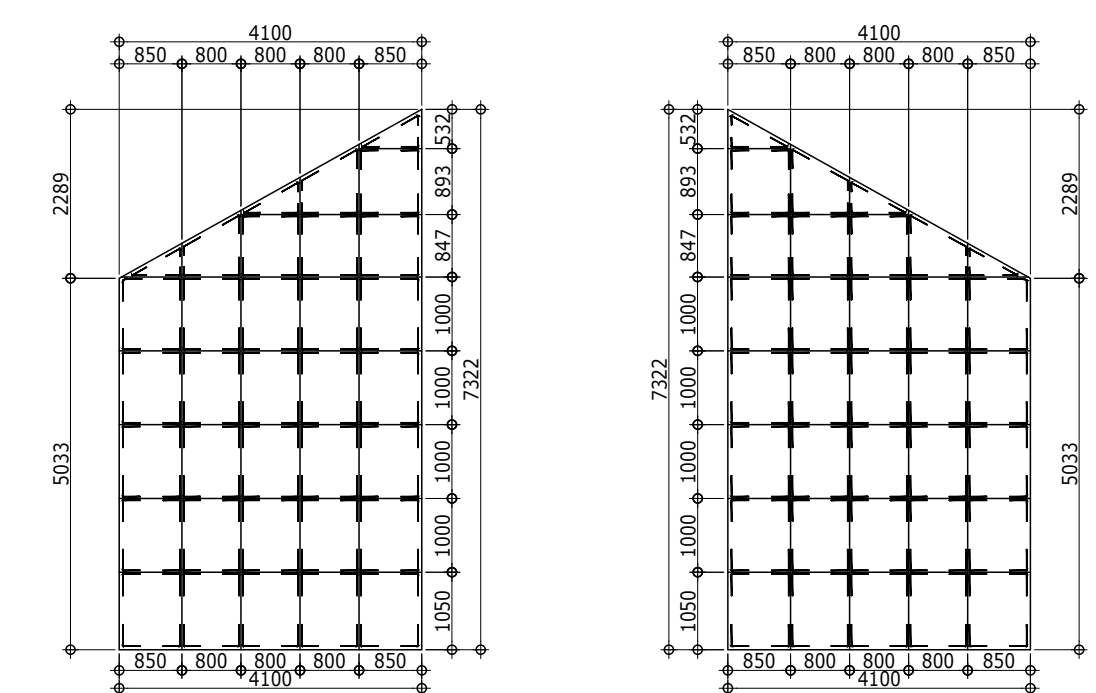

**C**  
002 **CURTAIN WALL/FIXED GLASS WINDOW DETAIL**  
SCALE 1:100 M.

 <p><b>SOUTHERN LEYTE STATE UNIVERSITY</b> SOGOD, SOUTHERN LEYTE www.slsuonline.edu.ph email: slsumaincampus@gmail.com telefax: (053) 577-8299</p>	<p>PREPARED BY :</p> <p><b>ENGR. RYAN A. MACUTO</b> ENGINEER II</p>	<p>PROJECT : MPC WIND SHUTTER</p> <p><b>REPAIR /REHABILITATION OF MULTIPURPOSE COURT</b></p> <p>LOCATION: SLSU-MAIN CAMPUS, SAN ROQUE, SOGOD SOUTHERN LEYTE</p>	<p>OWNER :</p> <p><b>SOUTHERN LEYTE STATE UNIVERSITY</b></p> <p>ADDRESS: SOGOD, SOUTHERN LEYTE</p>	<p>APPROVED AS PER PLAN :</p> <p><b>PROSE IVY G. YEPES, Ed. D.</b> UNIVERSITY PRESIDENT</p>	<p>SHEET CONTENT</p> <p><b>AS SHOWN</b></p> <p>CHECKED : DRAWN : APPROVED : DATE :</p> <p>SCALE AS SHOWN @ 20x30</p>	<p>SHEET NO.</p> <p><b>002</b></p> <p>PROJ. NO.</p>
	<p>UNIVERSITY PRESIDENT</p>					