



REAR FACADE
PERSPECTIVE "A"



LEFT SIDE FACADE
PERSPECTIVE "B"



RIGHT SIDE FACADE
PERSPECTIVE "C"




FRONT FACADE
PERSPECTIVE "D"


 SOUTHERN LEYTE STATE UNIVERSITY Division Office - Marikina City Division Office - Marikina City	PREPARED BY: <i>[Signature]</i> AR. JAMES S. EVANGELISTA, UAP PROJECT DEVELOPMENT OFFICER II <i>[Signature]</i> ENGR. JENNY C. CORTES, RMP PROJECT DEVELOPMENT OFFICER I <i>[Signature]</i> ENGR. JUAN A. DELICADO, GREEN ACP-AAA PROJECT DEVELOPMENT OFFICER III	PROJECT: PAINTING OF ADMINISTRATION BUILDING LOCATION: SUBA-SOGOD CAMPUS, SAN ROGUE, SOGOD SOUTHERN LEYTE	OWNER: SOUTHERN LEYTE STATE UNIVERSITY ADDRESS: SUBA-SOGOD CAMPUS, SAN ROGUE, SOGOD SOUTHERN LEYTE	APPROVED AS PER PLAN: <i>[Signature]</i> JUDE A. DUARTE, CPA UNIVERSITY PRESIDENT	SHEET CONTENT: AS SHOWN CHECKED: <i>[Signature]</i> DATE: <i>[Signature]</i> SCALE: <i>[Signature]</i> AS SHOWN @ 25X36	SHEET NO: A-01 PROJECT NO: <i>[Signature]</i>
---	--	--	---	--	--	--



 SOUTHERN LEYTE STATE UNIVERSITY OFFICE OF THE CHIEF ENGINEER ENGINEERING DIVISION  SOUTHERN LEYTE STATE UNIVERSITY OFFICE OF THE CHIEF ENGINEER ENGINEERING DIVISION	PREPARED BY:  AR. JEANES P. ANGELISTA, UAP PROJECT DESIGN OFFICER II  ENGR. REYNOLD MACUTO, GREEN ADP-AA PROJECT DEVELOPMENT OFFICER III	PROJECT: PAINTING OF ADMINISTRATION BUILDING LOCATION: SUBA-SOGOD CAMPUS, SAN ROGUE, SOGOOD SOUTHERN LEYTE	OWNER: SOUTHERN LEYTE STATE UNIVERSITY ADDRESS: SUBA-SOGOD CAMPUS, SAN ROGUE, SOGOOD SOUTHERN LEYTE	APPROVED AS PER PLAN  JUDGE A. DUARTE, DPA UNIVERSITY PRESIDENT	SHEET CONTENT AS SHOWN	SHEET NO. A-02
OFFICE OF THE CHIEF ENGINEER, ENGINEERING DIVISION, SOUTHERN LEYTE STATE UNIVERSITY	

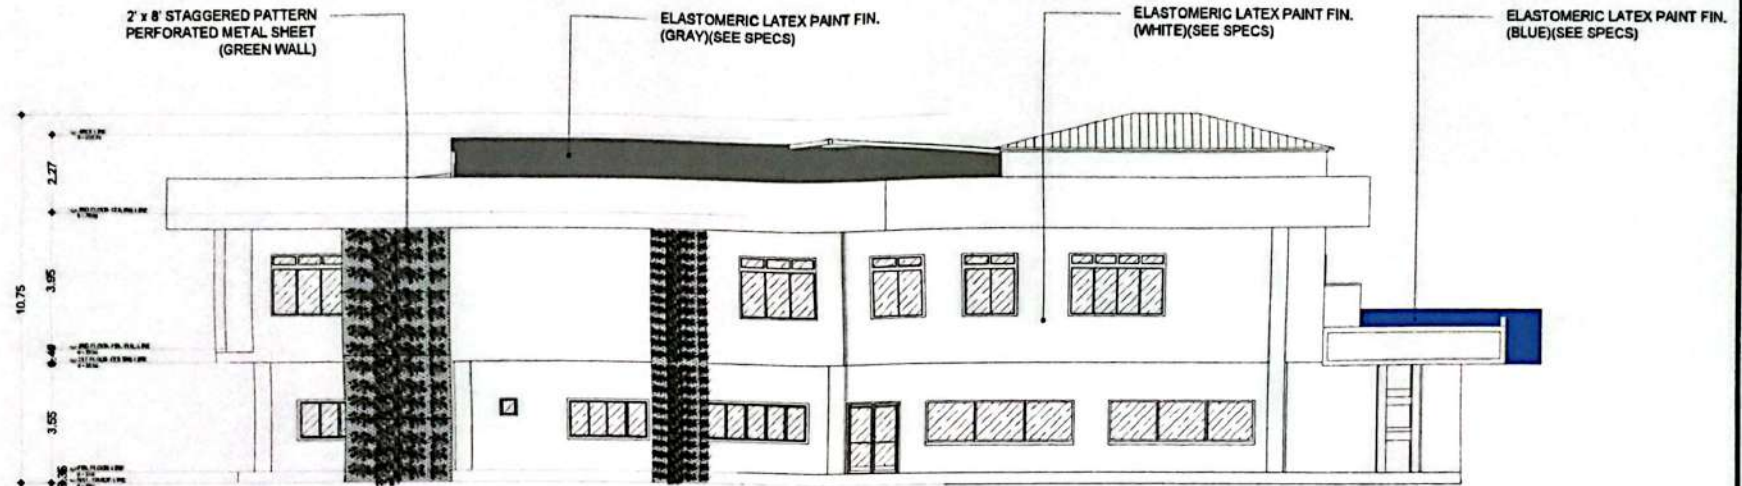

RIGHT-SIDE ELEVATION
SCALE 1" = 80' M.

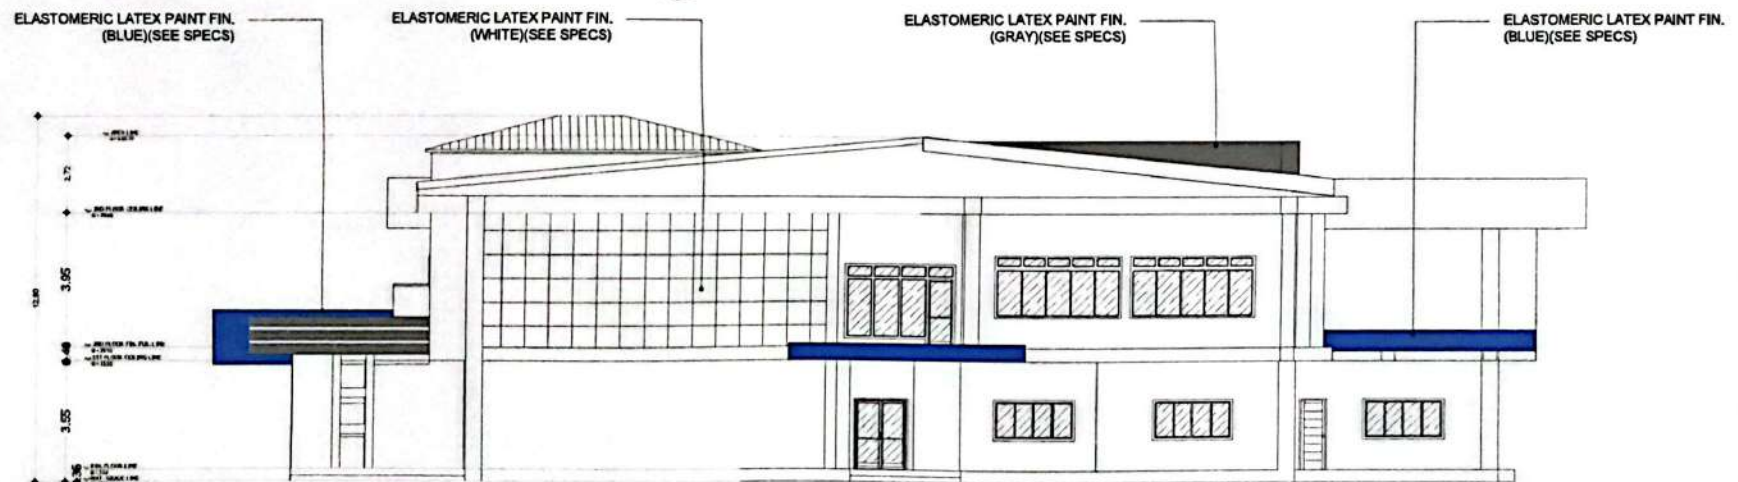

LEFT-SIDE ELEVATION
SCALE 1" = 80' M.

 SOUTHERN LEYTE STATE UNIVERSITY OFFICE OF THE CHANCELLOR SOUTHERN LEYTE STATE UNIVERSITY SAN ROGUE, 6000 SOUTHERN LEYTE	PREPARED BY AR. JAMES P. EVANGELISTA, UAP PROJECT DEVELOPMENT OFFICER I ENGR. RYAN MACUTO, GREENE ADP-AA PROJECT DEVELOPMENT OFFICER II	PROJECT PAINTING OF ADMINISTRATION BUILDING LOCATION: BLSU-SOGOD CAMPUS, SAN ROGUE, 6000 SOUTHERN LEYTE	OWNER SOUTHERN LEYTE STATE UNIVERSITY ADDRESS: BLSU-SOGOD CAMPUS, SAN ROGUE, 6000 SOUTHERN LEYTE	APPROVED AS PER PLAN  JUDE A. DARTE, DPA UNIVERSITY PRESIDENT	SHEET CONTENT AS SHOWN CHECKED: _____ DRAWN: _____ SCALE: AS SHOWN @ 75% APPROVED: _____ DATE: _____	SHEET NO. A-03 PROJ. NO.
---	---	--	---	--	--	---------------------------------------

FLAT LATEX PAINT FIN.
(WHITE)(SEE SPECS)

FLAT LATEX PAINT FIN.
(WHITE)(SEE SPECS)

FLAT LATEX PAINT FIN.
(WHITE)(SEE SPECS)

FLAT LATEX PAINT FIN.
(WHITE)(SEE SPECS)

FLAT LATEX PAINT FIN.
(WHITE)(SEE SPECS)

FLAT LATEX PAINT FIN.
(WHITE)(SEE SPECS)

GROUND FLOOR (REPAINTING)
REFLECTED CEILING PLAN

A-04
SCALE



PREPARED BY
AR. JAMES P. ANGELISTA, IAP
PROJECT DEVELOPMENT OFFICER II
ENGR. KEVIN P. OLIVERON, RMP
PROJECT DEVELOPMENT OFFICER I
ENGR. ARYAN K. MENDOZA, GREEN ADP-AA
PROJECT DEVELOPMENT OFFICER II


PROJECT
PAINTING OF ADMINISTRATION BUILDING
LOCATION: 1518-152300 CAMPUS, SAN ROGUE, 8000 SOUTHERN LEYTE


OWNER
SOUTHERN LEYTE STATE UNIVERSITY
ADDRESS: 1518-152300 CAMPUS, SAN ROGUE, 8000 SOUTHERN LEYTE

APPROVED AS PER PLAN
JUDGE A. QUARTE, DPA
SHERIFF PRESIDENT


SHEET CONTENT
AS SHOWN
CHECKED: _____ DRAWN: _____ SCALE: _____
APPROVED: _____ DATE: _____ AS SHOWN @ 1:100

SHEET NO.
A-04
PANEL NO.

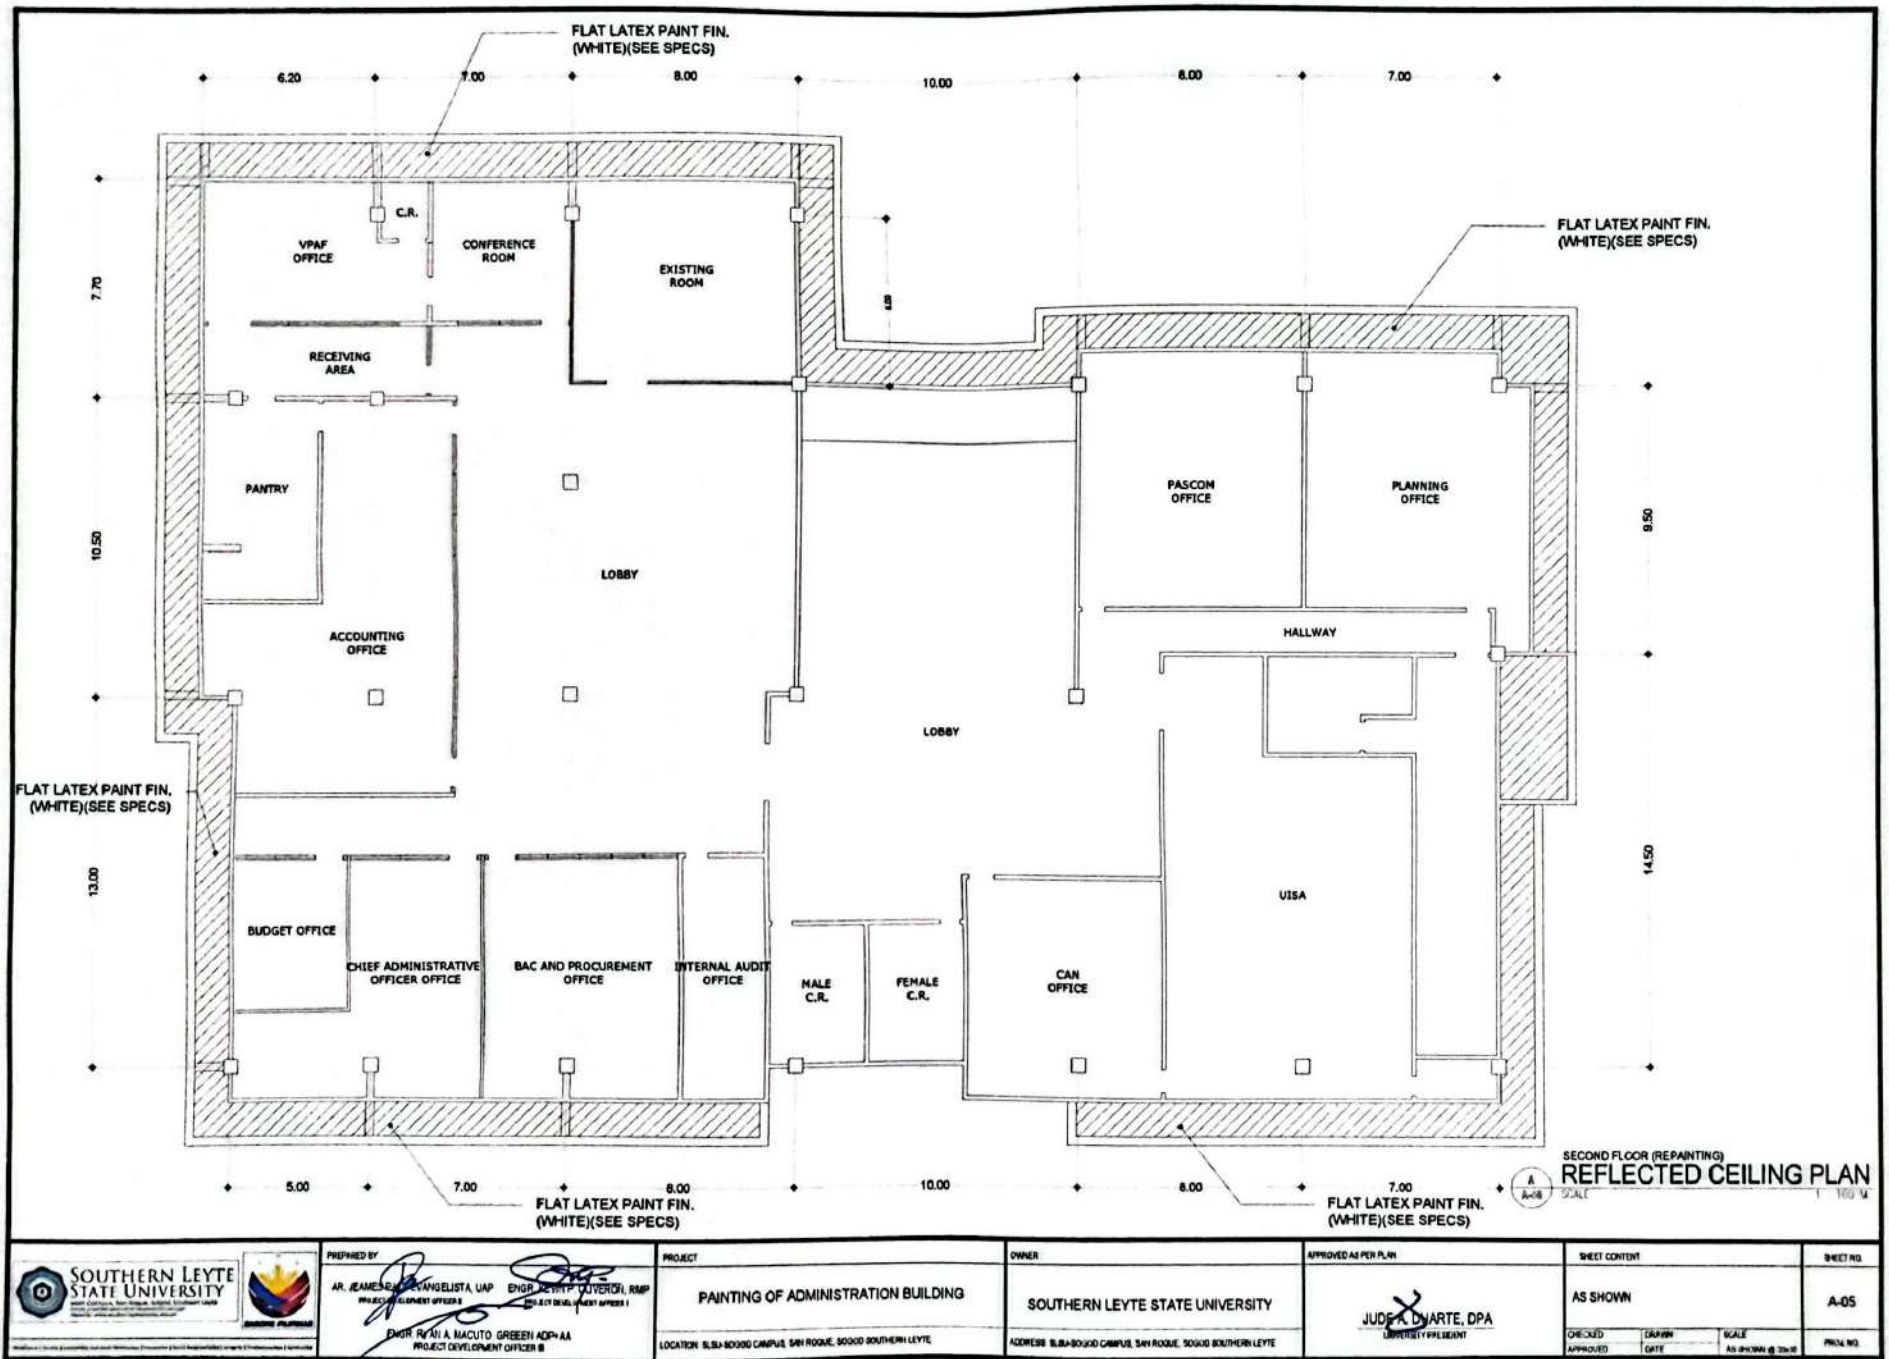


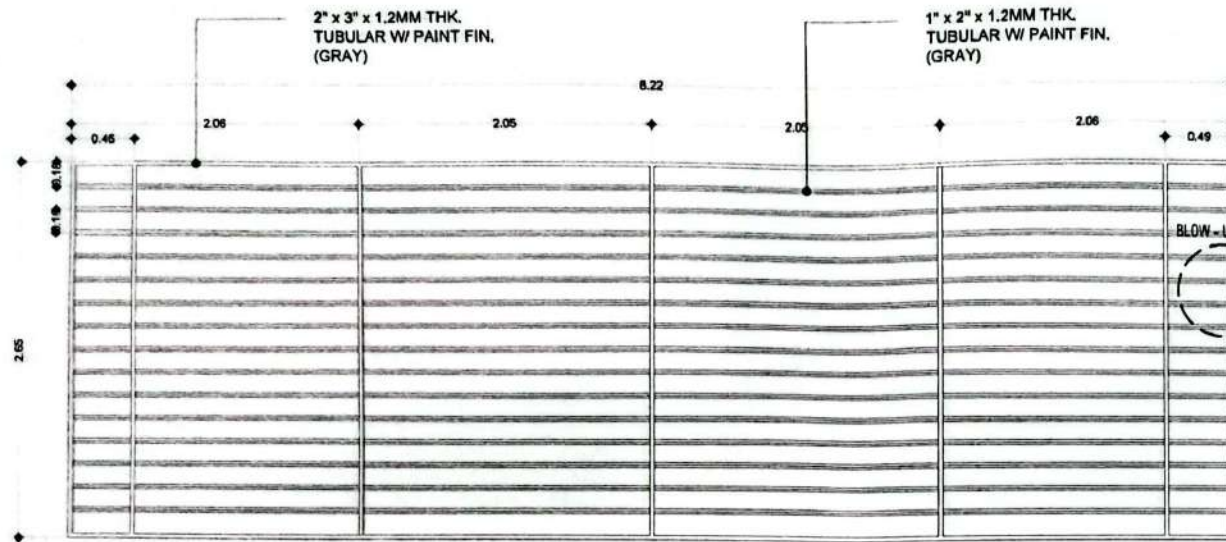

SECOND FLOOR (FRONT FACADE)
STEEL BUFFER DETAIL
A SCALE 1" = 50' NTS

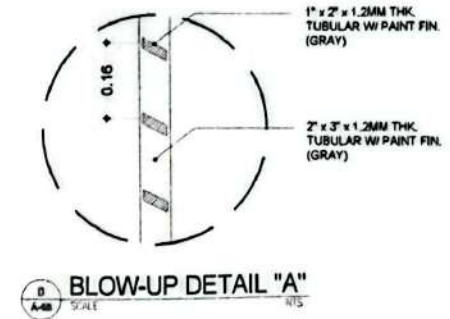


B
A-05 SCALE NTS
BLOW-UP DETAIL "A"

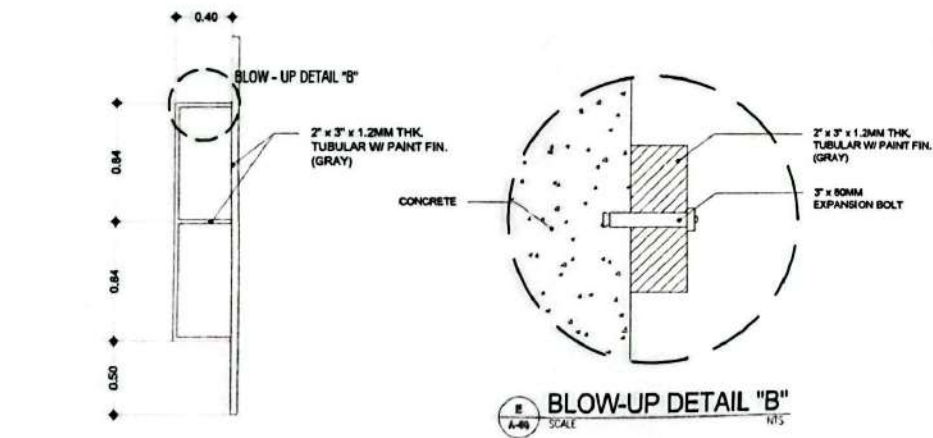

B
A-05 SCALE
ANCHORING FRAME SIDE ELEVATION

B
A-05 SCALE NTS
BLOW-UP DETAIL "B"

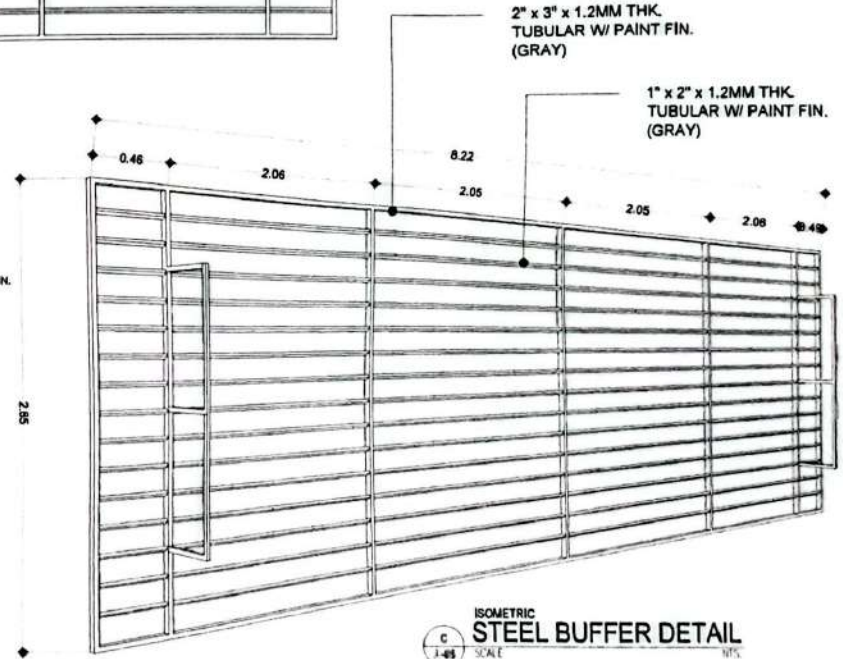

C
A-05 SCALE NTS
ISOMETRIC STEEL BUFFER DETAIL

 SOUTHERN LEYTE STATE UNIVERSITY Office of the President Office of the Vice President for Academic Affairs Office of the Vice President for Student Affairs Office of the Vice President for Administration and Finance Office of the Vice President for Extension and Outreach	PREPARED BY AR. JAMES P. ANGELISTA, UAP PROJECT DEVELOPMENT OFFICER I ENGR. RYAN MACUTO, GREENE ADP-AA PROJECT DEVELOPMENT OFFICER II	PROJECT PAINING OF ADMINISTRATION BUILDING LOCATION: BLU-SO300 CAMPUS, SAN ROGUE, SOGOO SOUTHERN LEYTE	OWNER SOUTHERN LEYTE STATE UNIVERSITY ADDRESS: BLU-SO300 CAMPUS, SAN ROGUE, SOGOO SOUTHERN LEYTE	APPROVED AS PER PLAN JUDE A. PUENTE, DPA UNIVERSITY PRESIDENT	SHEET CONTENT AS SHOWN CHECKED: [] DRAWN: [] SCALE: AS SHOWN @ 3/8"=1'-0" APPROVED: [] DATE: []	SHEET NO. A-05 PLOT NO.
--	--	--	--	--	--	---

