



1 FRONT ELEVATION
SCALE 1 / 100 MTS

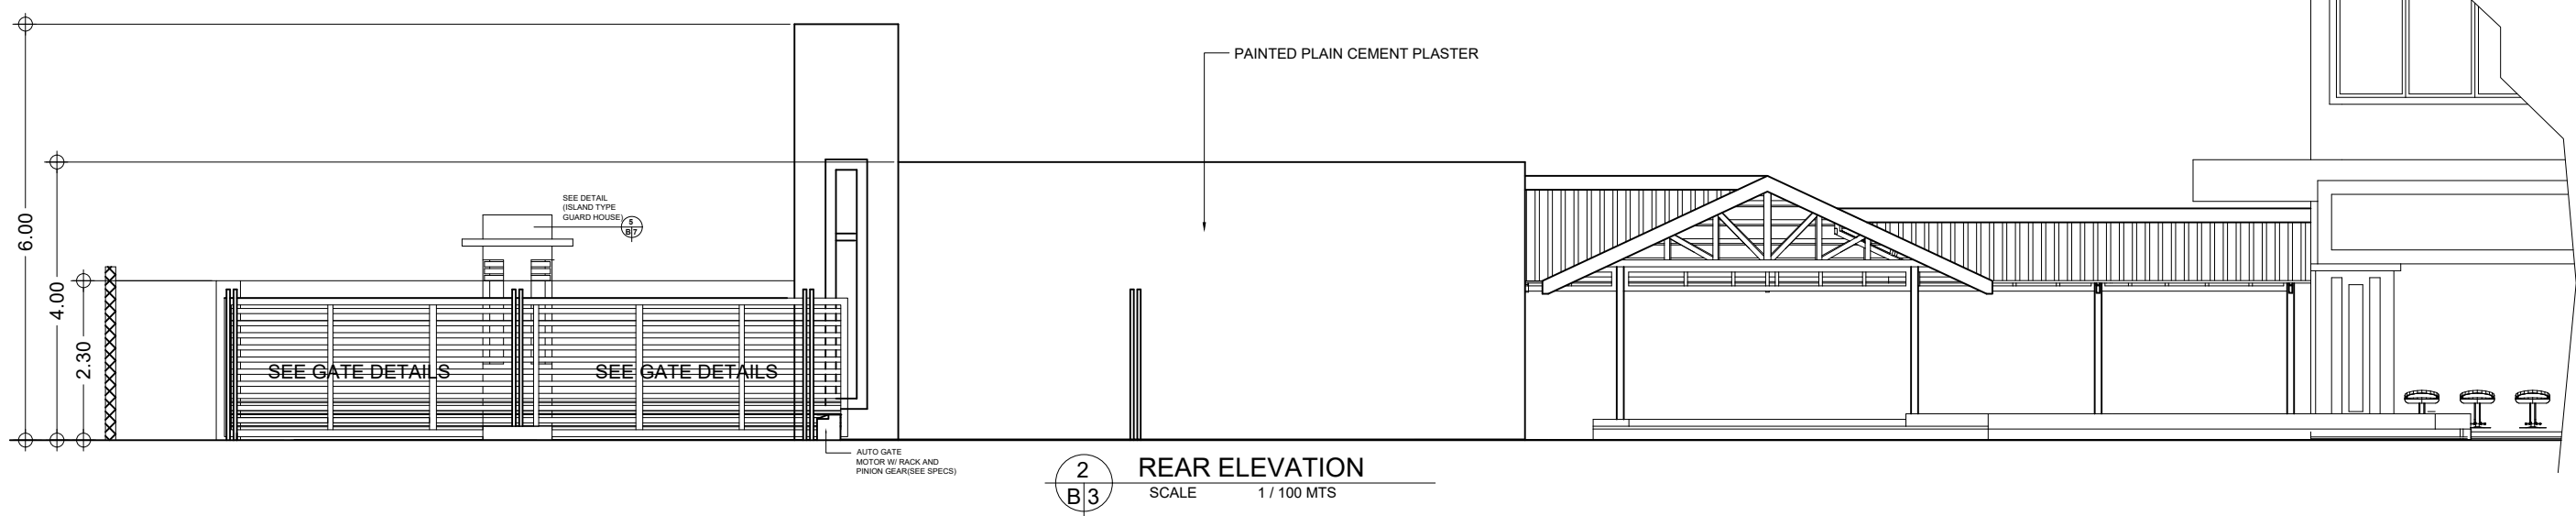

2 REAR ELEVATION
SCALE 1 / 100 MTS

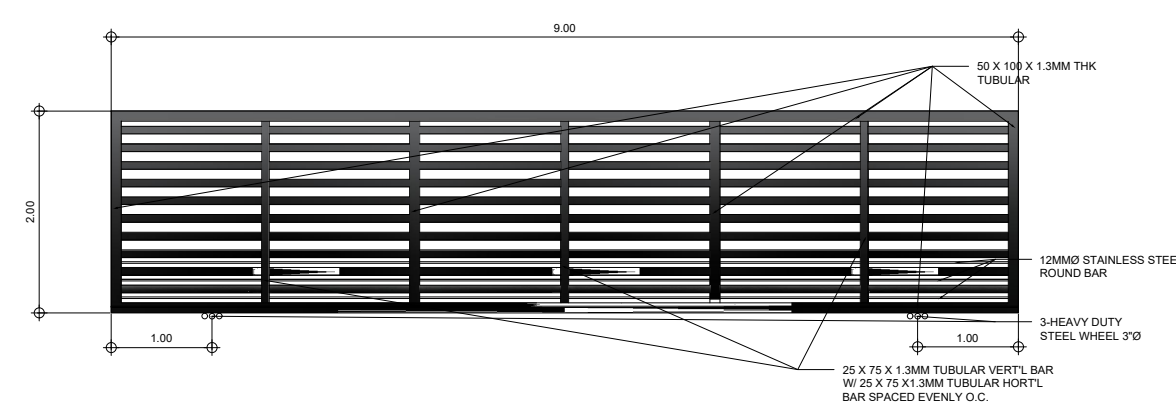

3 GATE DETAIL
SCALE 1 / 75 MTS

 <p>SOUTHERN LEYTE STATE UNIVERSITY SOGOD, SOUTHERN LEYTE</p>	<p>SHEET CONTENT:</p> <p>FRONT ELEVATION REAR ELEVATION GATE DETAIL</p>	<p>PREPARED BY:</p> <p>RYAN A. MACUTO CIVIL ENGINEER</p>	<p>PROJECT TITLE AND LOCATION:</p> <p>PROPOSED REPAIR AND IMPROVEMENT OF STRUCTURES/FACILITIES AND ACQUISITION OF EQUIPMENTS (IMPROVEMENT OF MAIN CAMPUS MAIN GATE) SLSU MAIN CAMPUS, SOGOD SOUTHERN LEYTE</p>	<p>APPROVED AS PER PLAN:</p> <p>PROSE IVY G. YEPES, Ed.D UNIVERSITY PRESIDENT</p>	<p>SET NO.:</p> <p>Bd3</p>	<p>SHEET NO.:</p> <p>3 / 18</p>