



**1 FOUNDATION PLAN**  
 SCALE 1 / 200 MTS

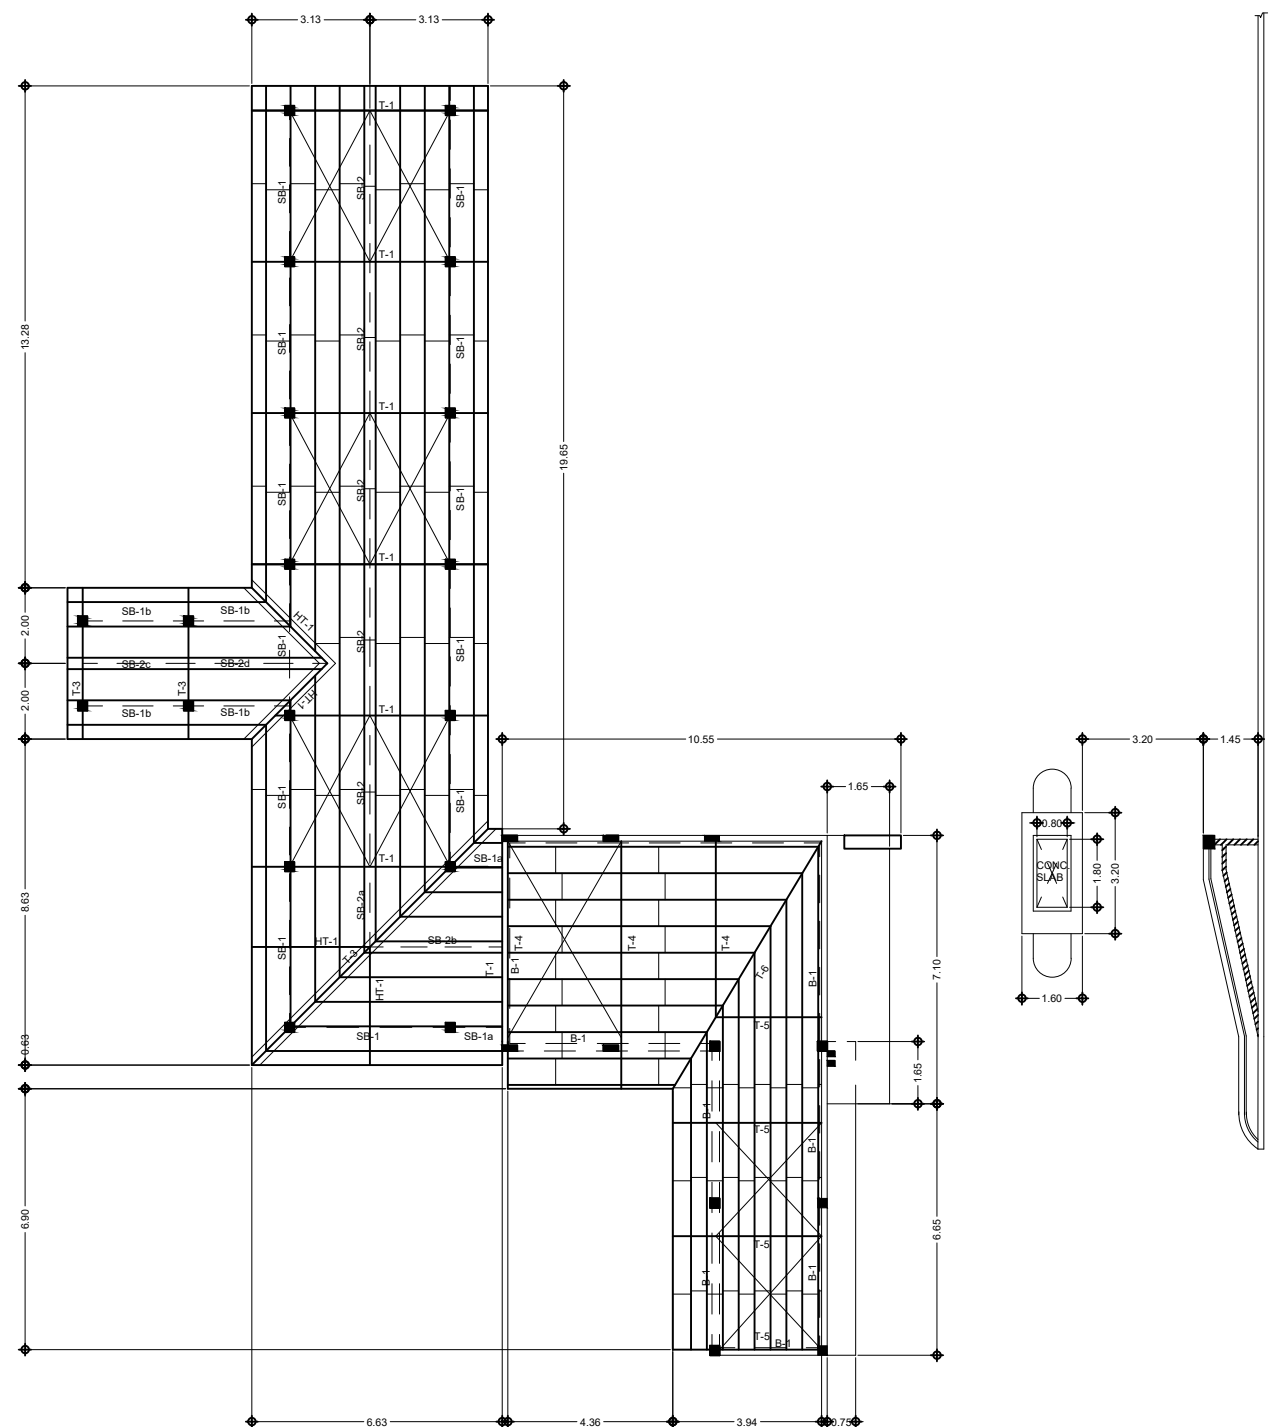

**2 ROOF FRAMING PLAN**  
 SCALE 1 / 200 MTS

 <p><b>SOUTHERN LEYTE STATE UNIVERSITY</b> SOGOD, SOUTHERN LEYTE</p>	SHEET CONTENT: FOUNDATION PLAN ROOF FRAMING	PREPARED BY: <p><b>RYAN A. MACUTO</b> CIVIL ENGINEER</p>	PROJECT TITLE AND LOCATION: <p><b>PROPOSED REPAIR AND IMPROVEMENT OF STRUCTURES/FACILITIES AND ACQUISITION OF EQUIPMENTS (IMPROVEMENT OF MAIN CAMPUS MAIN GATE)</b> SLSU MAIN CAMPUS, SOGOD SOUTHERN LEYTE</p>	APPROVED AS PER PLAN: <p><b>PROSE IVY G. YEPES, Ed.D</b> UNIVERSITY PRESIDENT</p>	SET NO.: <p><b>S2</b></p>	SHEET NO.: <p><b>10</b> <b>18</b></p>