



PERSPECTIVE



PREPARED BY:

ENGR. ROMAR LABASTIDA
 ARCHITECTURAL ENGINEER

PRC. NO. 0122549
 DATE REG. 1-09-2012
 RPR NO. 0386238
 DATE ISSUED 1-22-2020
 T.I.N. 940-129-423


PROJECT :
PROPOSED COMPLETION OF SLSU MULTIPURPOSE COURT AND CONSTRUCTION OF GRANDSTAND
 LOCATION SLSU-MAIN CAMPUS, SAN ROQUE, SOGOD SOUTHERN LEYTE

OWNER :
SOUTHERN LEYTE STATE UNIVERSITY
 ADDRESS: SOGOD, SOUTHERN LEYTE


SHEET CONTENT
AS SHOWN
 CHECKED : DRAWN : SCALE :
 APPROVED : DATE : AS SHOWN @ 20:00

LOT-2

SHEET NO.
A-01
 PROJ. NO.

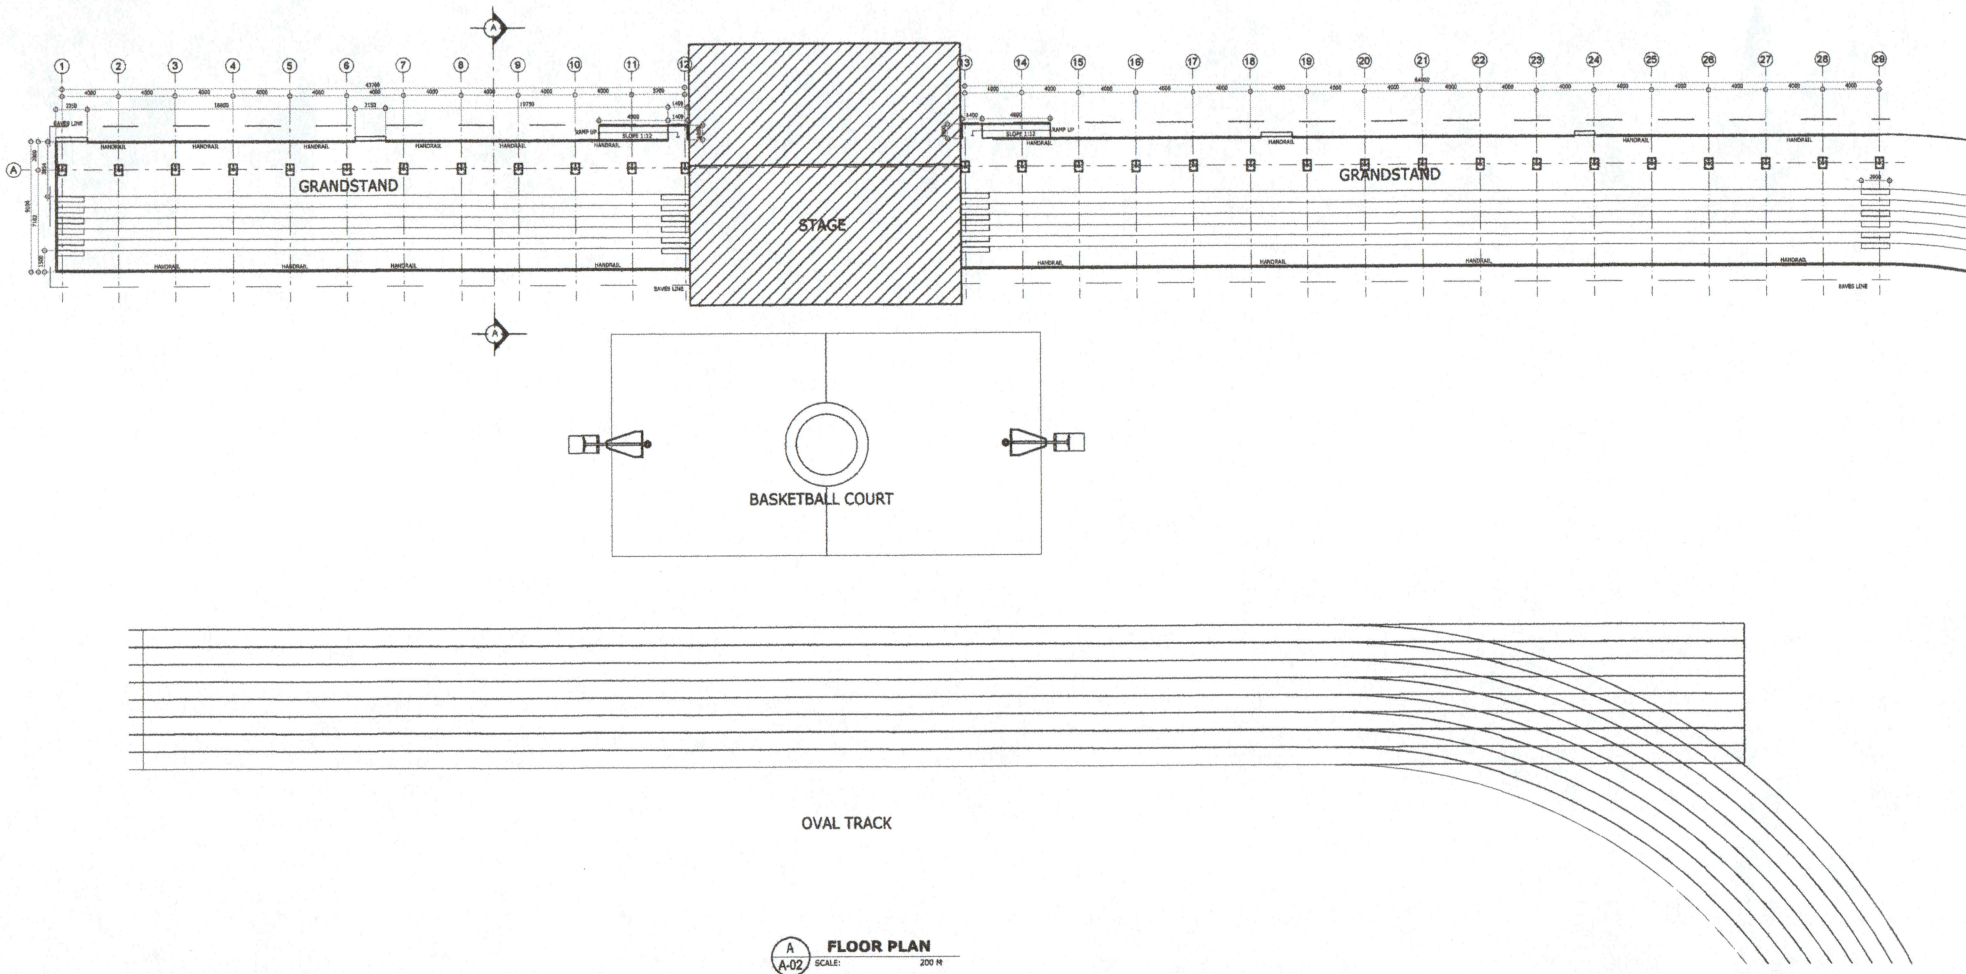

FLOOR PLAN
SCALE: 200 H

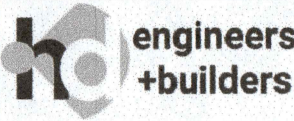

PREPARED BY:
[Signature]
ENGR. ROMAR LABASTIDA
ARCHITECTURAL ENGINEER

PRC. NO. 0122549
DATE REG. 1-09-2012
PTR NO. 0386238
DATE ISSUED: 1-22-2020
T.N.: 940-129-423

PROJECT:
PROPOSED COMPLETION OF SLSU MULTIPURPOSE COURT AND CONSTRUCTION OF GRANDSTAND

LOCATION: SLSU-MAIN CAMPUS, SAN ROQUE, SOGOD SOUTHERN LEYTE

OWNER:
SOUTHERN LEYTE STATE UNIVERSITY

ADDRESS: SOGOD, SOUTHERN LEYTE



SHEET CONTENT
AS SHOWN


CHECKED: _____ DRAWN: _____ SCALE: _____
APPROVED: _____ DATE: _____ AS SHOWN @ 20x30

LOT-2

SHEET NO. **A-02**

PROJ. NO.

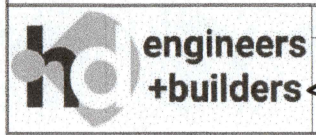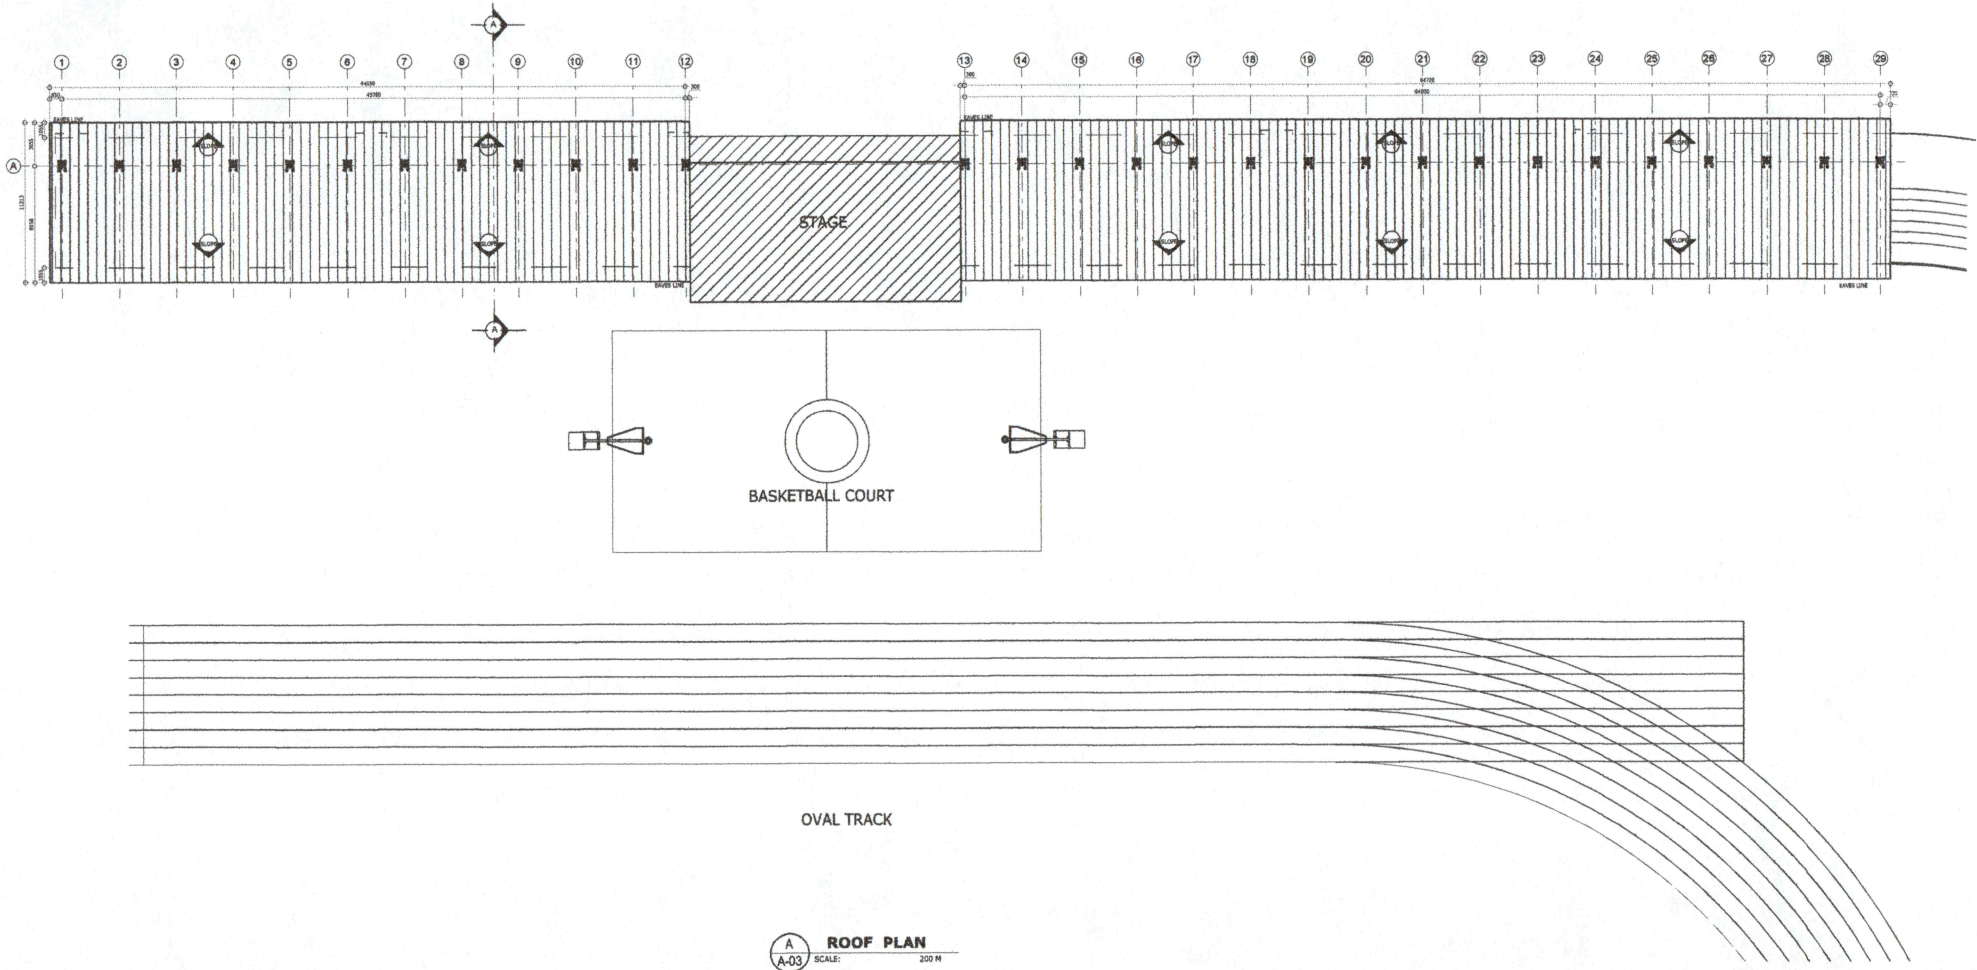

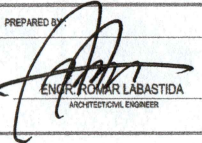PREPARED BY:

 ENGR. ROMAR LABASTIDA
 ARCHITECT/CIVIL ENGINEER

PRC. NO.	0122549
DATE REG.	1-09-2012
PTR. NO.	0386238
DATE ISSUED:	1-22-2020
T.I.N.:	940-129-423

PROJECT:
PROPOSED COMPLETION OF SLSU MULTIPURPOSE COURT AND CONSTRUCTION OF GRANDSTAND

LOCATION: SLSU-MAIN CAMPUS, SAN ROQUE, SOGOD SOUTHERN LEYTE

OWNER:
SOUTHERN LEYTE STATE UNIVERSITY

ADDRESS: SOGOD, SOUTHERN LEYTE






SHEET CONTENT
AS SHOWN

CHECKED :	DRAWN :	SCALE
APPROVED :	DATE :	AS SHOWN @ 20x30

LOT-2

SHEET NO.
A-03

PROJ. NO.

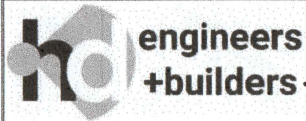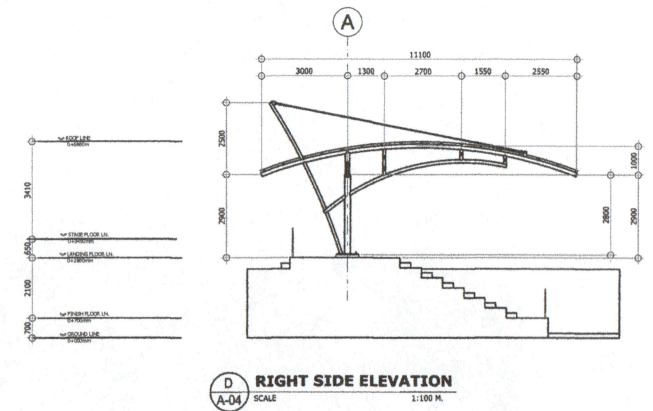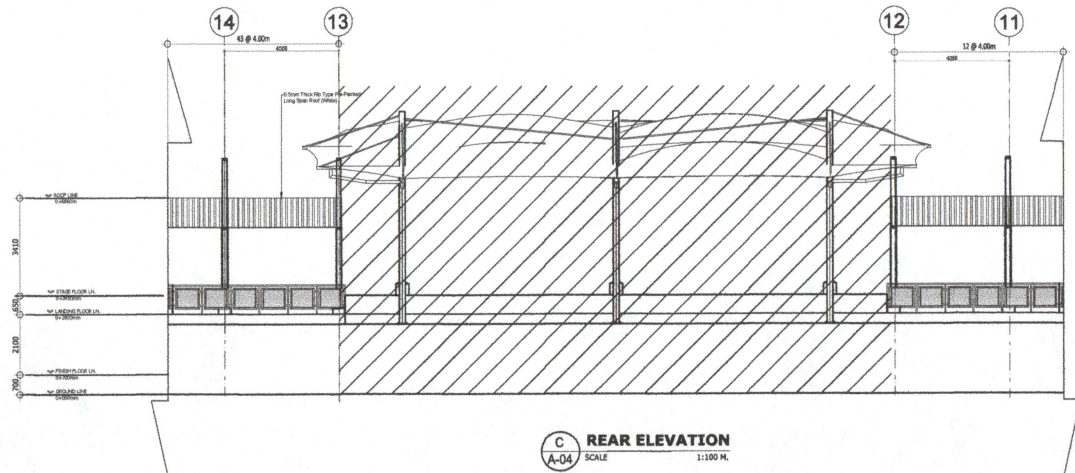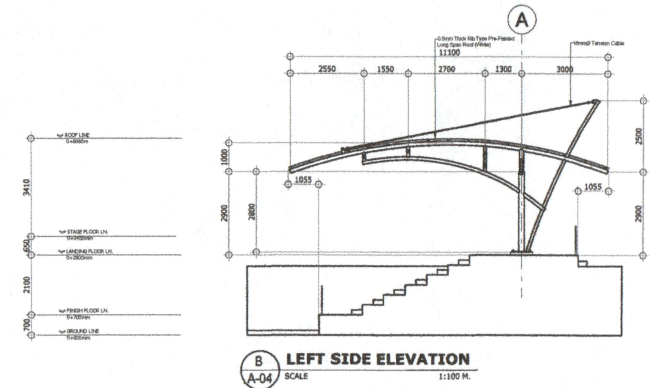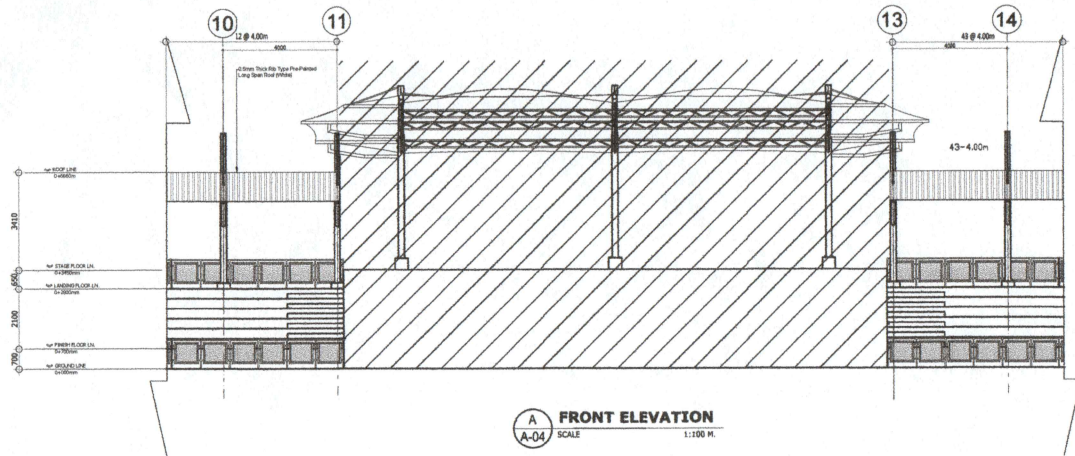

PREPARED BY:

 ENGR. ROMAR LABASTIDA
 ARCHITECT/CIVIL ENGINEER


PRC. NO. 0122549
 DATE REG. 1-09-2012
 PTR. NO. 0386238
 DATE ISSUED: 1-22-2020
 T.N. 940-129-423

PROJECT:
 PROPOSED COMPLETION OF SLSU MULTIPURPOSE COURT AND
 CONSTRUCTION OF GRANDSTAND
 LOCATION: SLSU-MAIN CAMPUS, SAN ROQUE, SOGOD SOUTHERN LEYTE


OWNER:
 SOUTHERN LEYTE STATE UNIVERSITY
 ADDRESS: SOGOD, SOUTHERN LEYTE

SHEET CONTENT
 AS SHOWN
 CHECKED : DRAWN : SCALE
 APPROVED : DATE : AS SHOWN @ 20x30


LOT-2
 SHEET NO.
 A-04
 PROJ. NO.

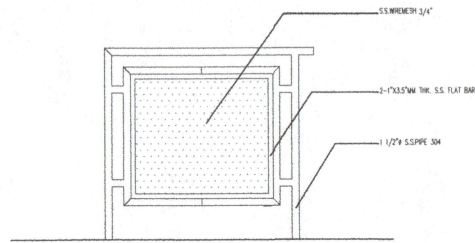


A HANDRAILS DETAIL
SCALE 1:100 N.

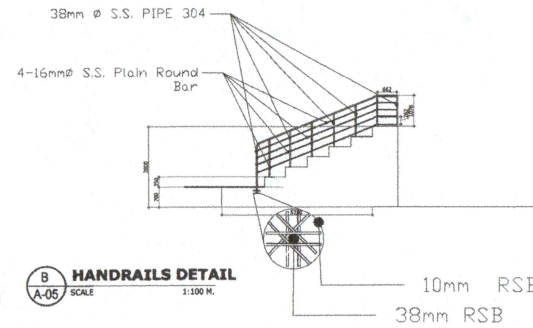

B HANDRAILS DETAIL
SCALE 1:100 N.

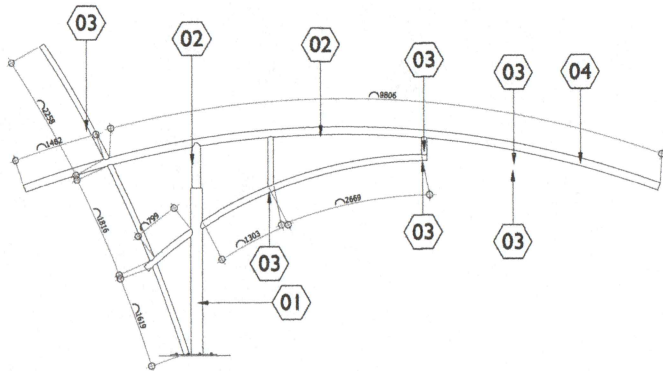


C TYPICAL TRUSS DETAIL
SCALE 1:50 N.

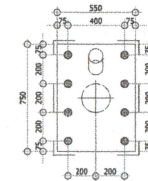

D BASE PLATE AND ANCHOR BOLT DETAIL
SCALE 1:100 N.

01	8"Ø x 10.30MM THK G.I. PIPE SCH. 40 STANDARD HEAVY GAUGE FINISHES: SEE PAINTING SCHEDULE (METAL SURFACE)
02	6"Ø x 7.11 MM THK G.I. PIPE SCH. 40 STANDARD HEAVY GAUGE FINISHES: SEE PAINTING SCHEDULE (METAL SURFACE)
03	4"Ø x 6.02 MM THK G.I. PIPE SCH. 40 STANDARD HEAVY GAUGE FINISHES: SEE PAINTING SCHEDULE (METAL SURFACE)
04	2"Ø x 3.92 MM THK G.I. PIPE SCH. 40 STANDARD HEAVY GAUGE FINISHES: SEE PAINTING SCHEDULE (METAL SURFACE)

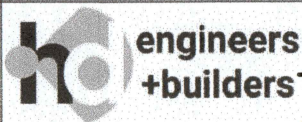

PREPARED BY:
[Signature]
ENGR. ROMAR LABASTIDA
ARCHITECT/CIVIL ENGINEER


PRC. NO.: 0122549
DATE REG.: 1-09-2012
PTR. NO.: 0386238
DATE ISSUED: 1-22-2020
T.I.N.: 940-129-423

PROJECT:
PROPOSED COMPLETION OF SLSU MULTIPURPOSE COURT AND CONSTRUCTION OF GRANDSTAND
LOCATION: SLSU-MAIN CAMPUS, SAN ROQUE, SOGOD SOUTHERN LEYTE


OWNER:
SOUTHERN LEYTE STATE UNIVERSITY
ADDRESS: SOGOD, SOUTHERN LEYTE

SHEET CONTENT:
AS SHOWN
CHECKED: _____ DRAWN: _____ SCALE: _____
APPROVED: _____ DATE: _____ AS SHOWN @ 20x30


LOT-2
SHEET NO. A-05
PROJ. NO.

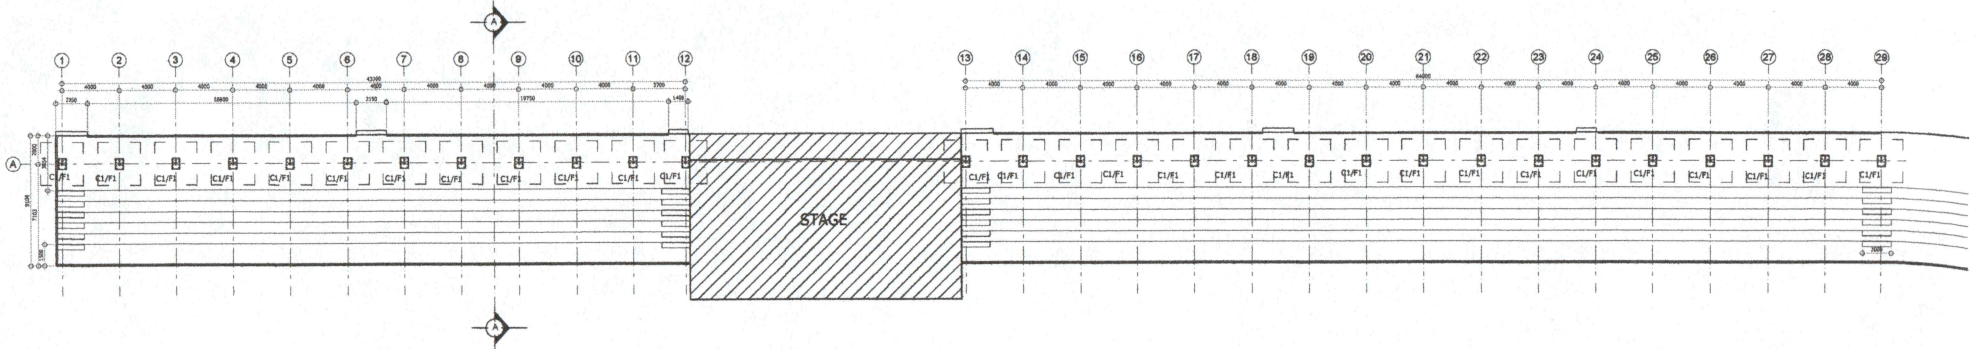


A FOUNDATION PLAN
S-01 SCALE: 200 M

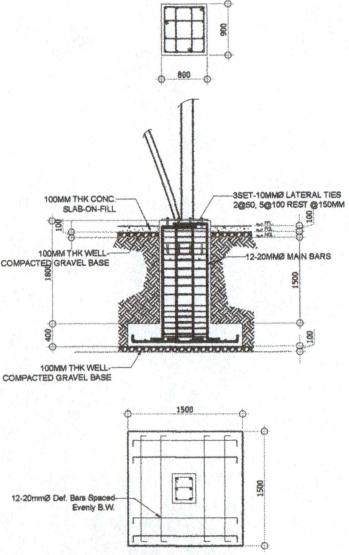


B FOOTING DETAIL
S-01 SCALE: 1:50 M.

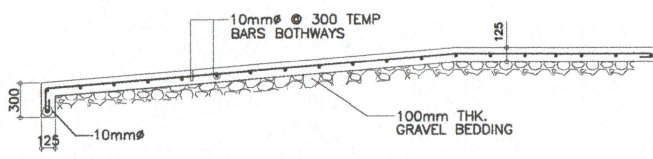


C RAMP DETAIL
S-01 SCALE: 1:25 M.

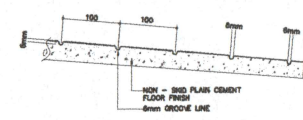

E NON-SKID FLOOR FINISH
S-01 SCALE: 1:50 M.

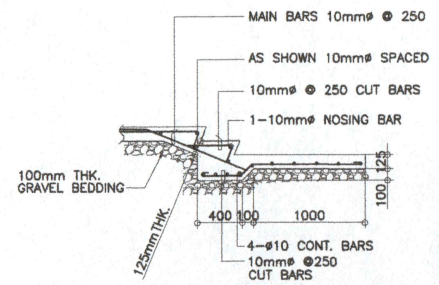

D STAIR ON GRADE DETAIL
S-01 SCALE: 1:25 M.

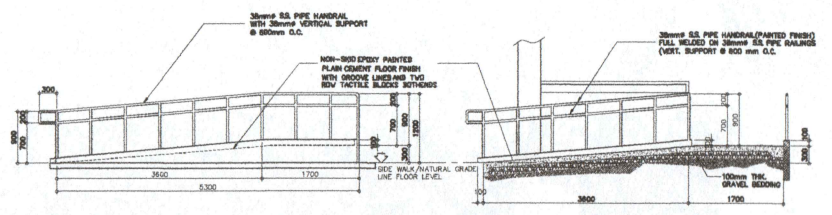

F RAMP HANDRAIL DETAIL
S-01 SCALE: 1:50 M.



PREPARED BY:
[Signature]
ENGR. ROMAR LABASTIDA
ARCHITECT/ENGINEER

PRC. NO.	0122549
DATE REG.	1-09-2012
PTR NO.	0386238
DATE ISSUED:	1-22-2020
T.I.N.	940-129-423


PROJECT:
PROPOSED COMPLETION OF SLSU MULTIPURPOSE COURT AND CONSTRUCTION OF GRANDSTAND

LOCATION: SLSU-MAIN CAMPUS, SAN ROQUE, SOGOD SOUTHERN LEYTE


OWNER:
SOUTHERN LEYTE STATE UNIVERSITY

ADDRESS: SOGOD, SOUTHERN LEYTE


SHEET CONTENT			LOT-2	SHEET NO. S-01
AS SHOWN				
CHECKED :	DRAWN :	SCALE	AS SHOWN @ 20x30	PROJ. NO.
APPROVED :	DATE :			

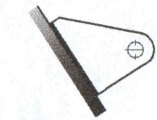

SEE DETAIL 1

 

SHACKLE/JAW-EYE GALVANIZED TURNBUCKLE
3/4" - HOT-DIP GALVANIZED STEEL
ASTM F-1145

 

ROPE/WIRE EYE/THIMBLE
5/8" - HOT-DIP GALVANIZED
HEAVY DUTY




WIRE ROPE CLIP/CAVLE CLAMPS
5/8" - HOT-DIP GALVANIZED
FF-C-450

EXTRA HIGH STRENGTH GUY STRAND WIRE
5/8" Ø - CLASS A GALVANIZED
ASTM A475




WIRE ROPE CLIP/CAVLE CLAMPS
5/8" - HOT-DIP GALVANIZED
FF-C-450

ROPE/WIRE EYE/THIMBLE
5/8" - HOT-DIP GALVANIZED
HEAVY DUTY

 


SHACKLES

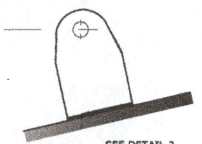


SEE DETAIL 2


A GUY WIRE ASSEMBLY DETAIL
SCALE: S-02 NTS

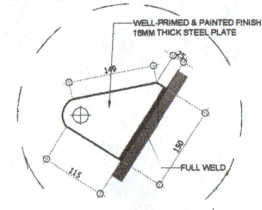


C DETAIL 1
SCALE: S-02 1:1.5 M.

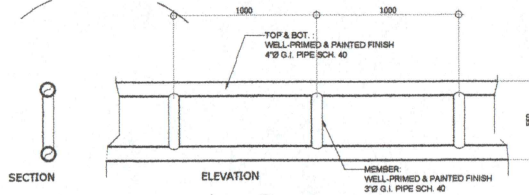



D DETAIL 3
SCALE: S-02 1:20 M.

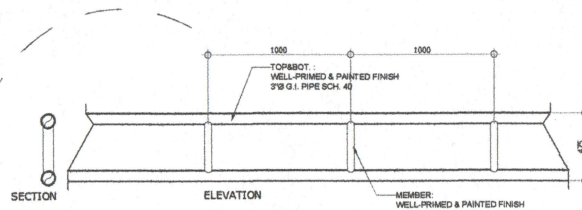

E DETAIL 4
SCALE: S-02 1:20 M.

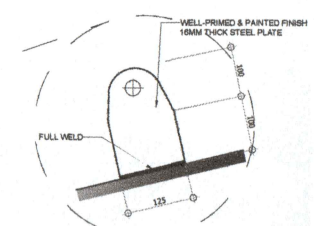

F DETAIL 2
SCALE: S-02 1:1.5 M.

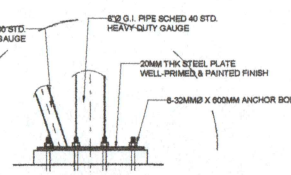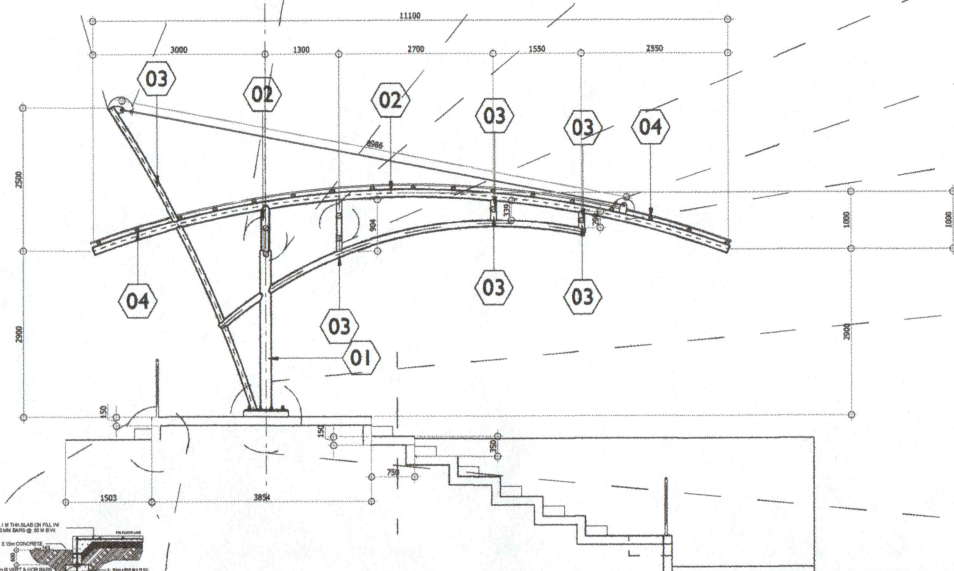

G DETAIL 5
SCALE: S-02 1:20 M.

B SECTION A'A
SCALE: S-02 1:50 M.

H DETAIL 6
SCALE: S-02 NTS

01	8"Ø x 10.30MM THK G.I. PIPE SCH. 40 STANDARD HEAVY GAUGE FINISHES: SEE PAINTING SCHEDULE (METAL SURFACE)
02	6"Ø x 7.11 MM THK G.I. PIPE SCH. 40 STANDARD HEAVY GAUGE FINISHES: SEE PAINTING SCHEDULE (METAL SURFACE)
03	4"Ø x 6.02 MM THK G.I. PIPE SCH. 40 STANDARD HEAVY GAUGE FINISHES: SEE PAINTING SCHEDULE (METAL SURFACE)
04	2"Ø x 3.92 MM THK G.I. PIPE SCH. 40 STANDARD HEAVY GAUGE FINISHES: SEE PAINTING SCHEDULE (METAL SURFACE)



PREPARED BY:
ARJAY ROYAL LABASTIDA
ARCHITECT/CIVIL ENGINEER

PRC. NO.	0122549
DATE REG.	1-09-2012
PTR NO.	0386238
DATE ISSUED.	1-22-2020
T.I.N.	940-129-423

PROJECT:
PROPOSED COMPLETION OF SLSU MULTIPURPOSE COURT AND CONSTRUCTION OF GRANDSTAND

LOCATION: SLSU-MAIN CAMPUS, SAN ROQUE, SOGOD SOUTHERN LEYTE

OWNER:
SOUTHERN LEYTE STATE UNIVERSITY

ADDRESS: SOGOD, SOUTHERN LEYTE

SHEET CONTENT

AS SHOWN

CHECKED:	DRAWN:	SCALE:
APPROVED:	DATE:	AS SHOWN @ 20x0

LOT-2

SHEET NO.

S-02

PROJ. NO.