



Bids and Awards Committee

SUPPLEMENTAL/BID BULLETIN No. 02

This Addendum No. 02 is issued to modify or amend items in the Bid Documents. This shall form an integral part of the Bid Documents.

**SUPPLY, DELIVERY & INSTALLATION OF VARIOUS ICT EQUIPMENT & ACCESSORIES
2ND BIDDING
(PB 2023-G&S-01)**

Please find attached layout/floor plan for the CCTV camera of the University Library, SLSU Hotel and the CCSIT Building.

For guidance and information of all concerned.


Sgd.

TAMAR B. MEJIA, JR.

BAC Chairperson

Date: 22 March 2023

CCTV LAYOUT – UNIVERSITY LIBRARY

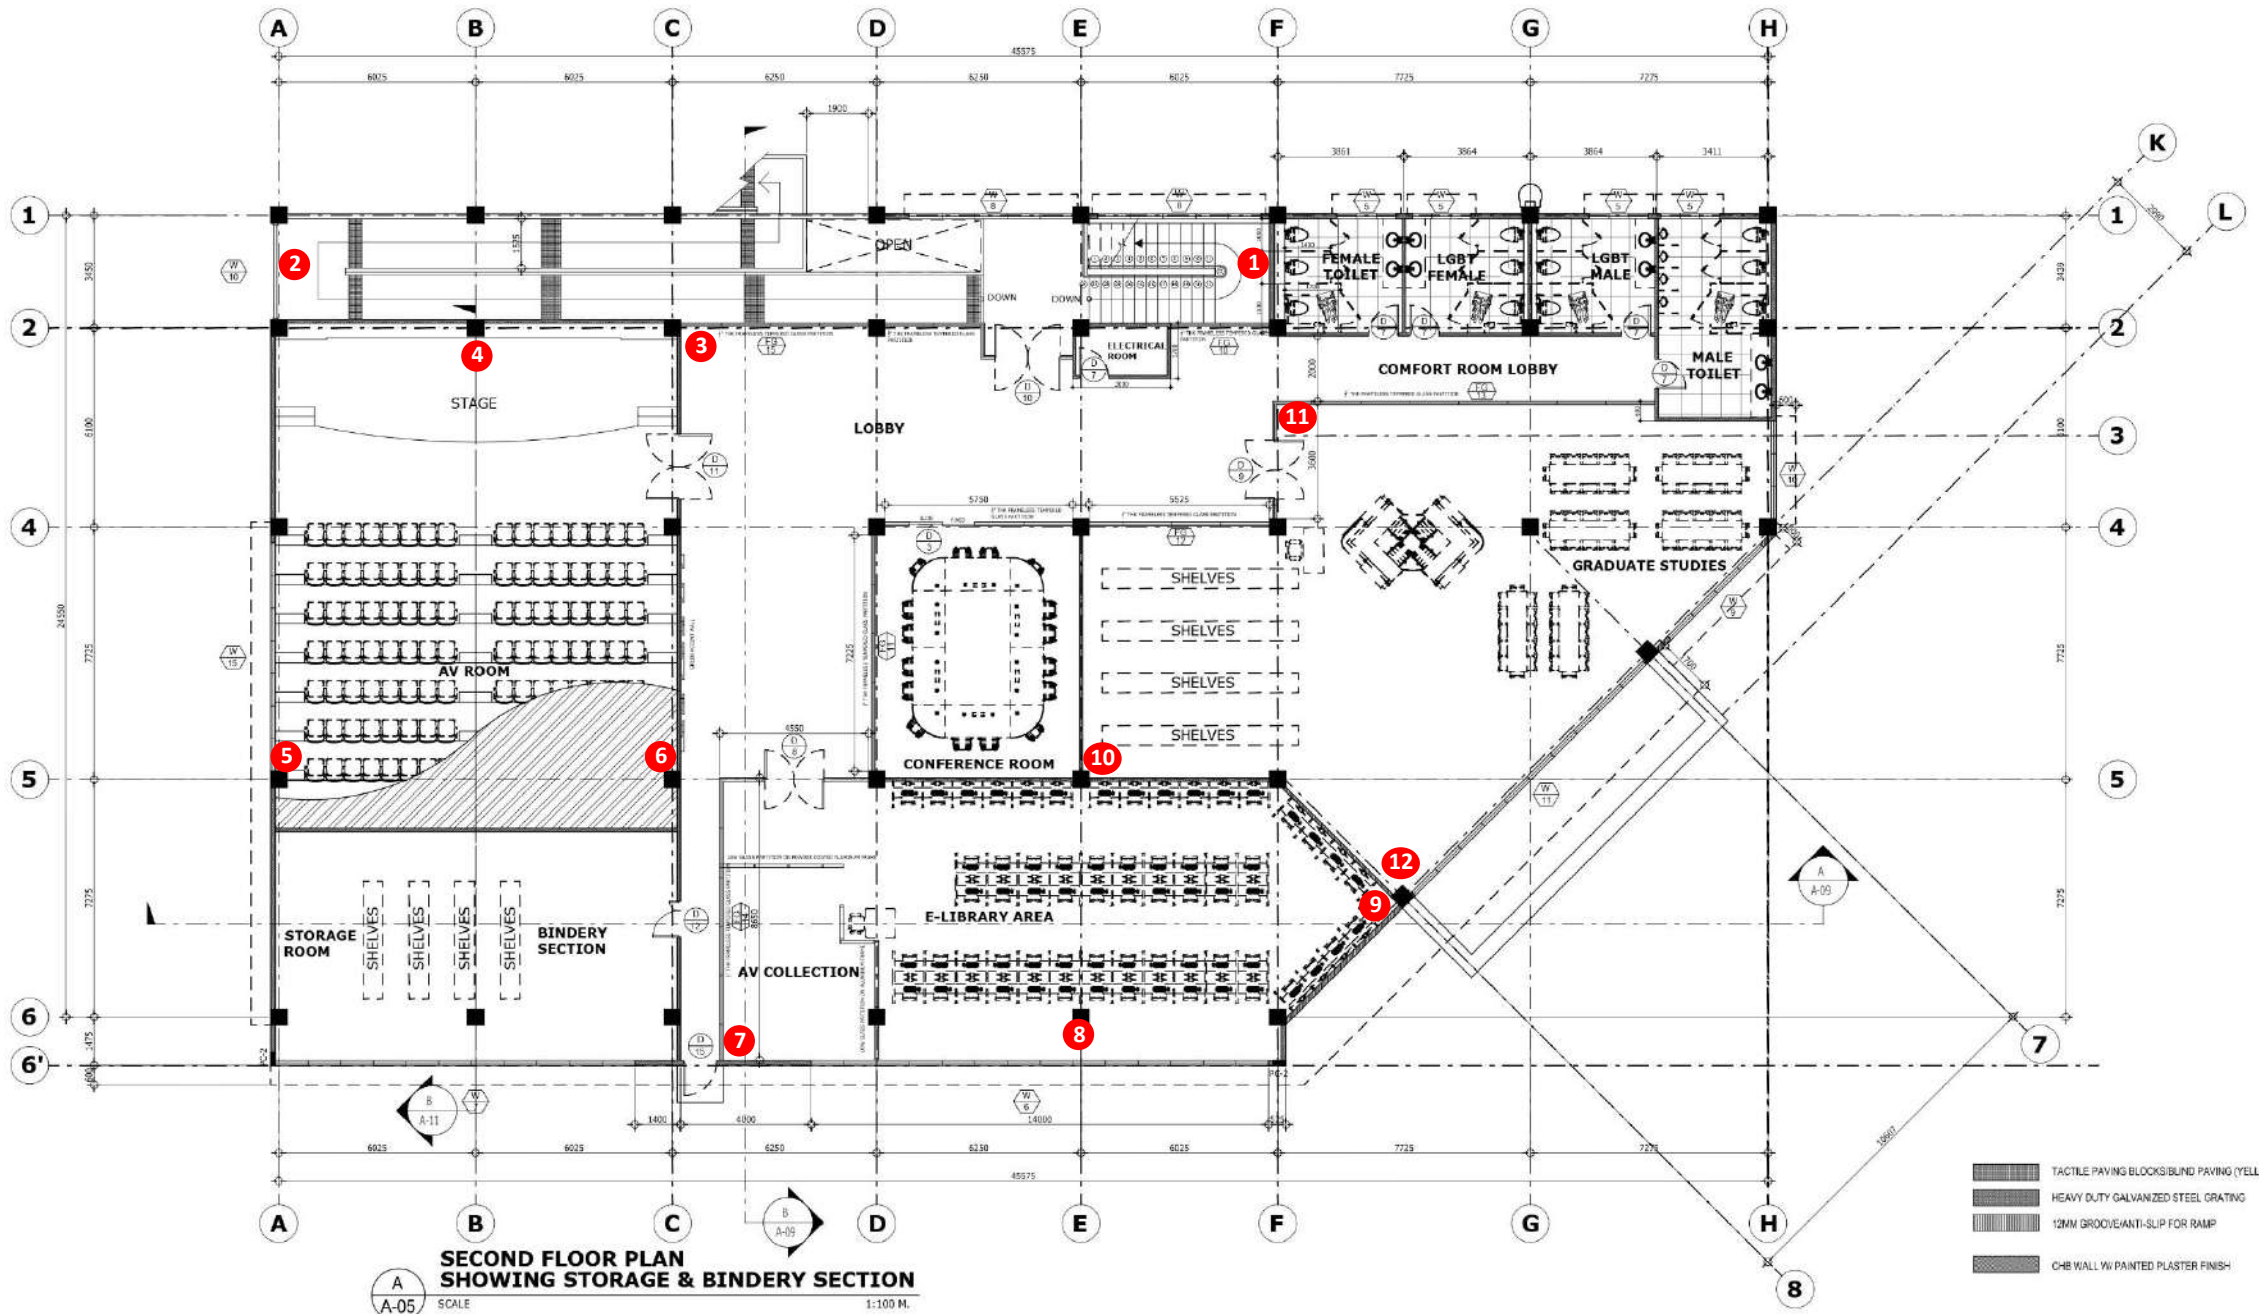

<p>SOUTHERN LEYTE STATE UNIVERSITY SOGOD, SOUTHERN LEYTE www.slsu.edu.ph email: slsu@slsu.edu.ph tel: (091) 577-0209</p>	PREPARED BY: RYAN A. MACUTO REG. CIVIL ENGINEER ROBERTO B. PARANAS REG. CIVIL ENGINEER		PROJECT: PROPOSED COMPLETION OF UNIVERSITY LIBRARY AT SOGOD CAMPUS	OWNER: SOUTHERN LEYTE STATE UNIVERSITY	APPROVED AS PER PLAN: PROSE IVY G. YEPES, Ed. D. UNIVERSITY PRESIDENT	SHEET CONTENT: AS SHOWN	SHEET NO. A-05
	RAYMART BULGASAC REG. CIVIL ENGINEER/MASTER PLUMBER LIZANDRO C. BITANG REG. ELECTRICAL ENGINEER		LOCATION: SLSU-MAIN CAMPUS, SAN RODRUE, SOGOD SOUTHERN LEYTE	ADDRESS: SOGOD, SOUTHERN LEYTE	CHECKED: _____ DRAWN: _____ APPROVED: _____ DATE: _____	SCALE: AS SHOWN @ 20x30	PROJ. NO.
	SOUTHERN LEYTE STATE UNIVERSITY SOGOD, SOUTHERN LEYTE www.slsu.edu.ph email: slsu@slsu.edu.ph tel: (091) 577-0209						



GROUND FLOOR



SECOND FLOOR


SECOND FLOOR PLAN
 SCALE 1 : 100 M.

