


WAITING AREA
PERSPECTIVE "A"

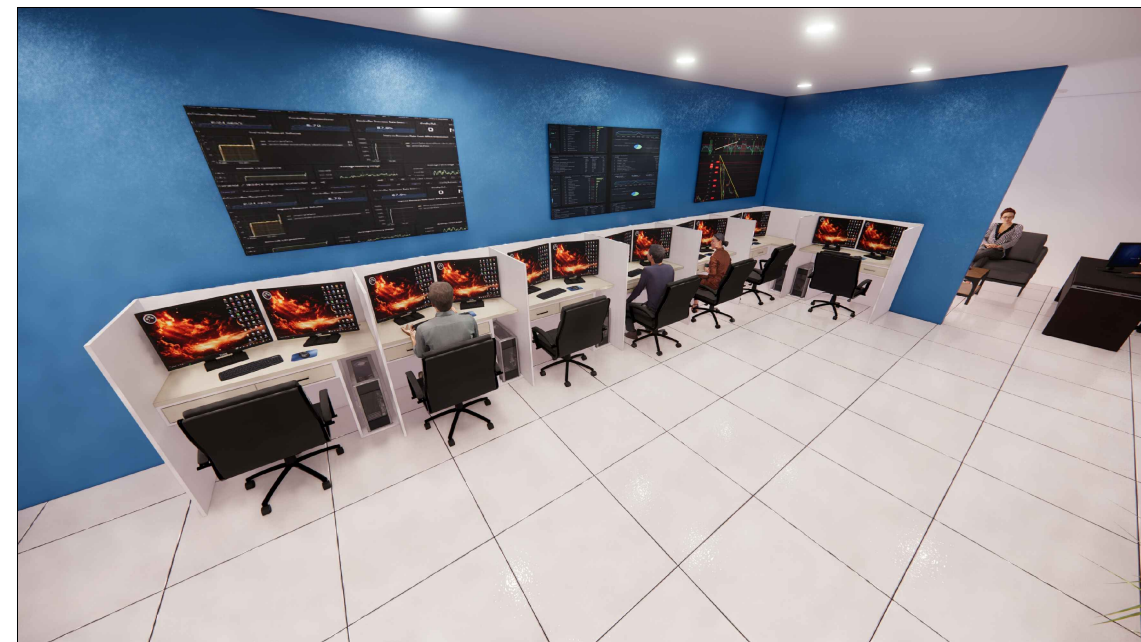

WORKING AREA 1
PERSPECTIVE "B"

<p>SOUTHERN LEYTE STATE UNIVERSITY</p> <p>MAIN CAMPUS San Roque, Sogod, Southern Leyte Contact No. 0998-868-5234 Email: president@southernleytestate.edu.ph Website: www.southernleytestate.edu.ph</p> <p>Resilience Service Leadership and Good Governance Innovation Social Responsibility Integrity Professionalism Spirituality</p>	PREPARED BY :	REVIEWED BY :	PROJECT :	OWNER :	APPROVED AS PER PLAN :	SHEET CONTENT	SHEET NO.
	AR. JEAMES PAUL EVANGELISTA, UAP ARCHITECT I	ENGR. RYAN A. MACUTO, GREEN ADP+AA LUDIP Head Designate	RENOVATION AND RECONFIGURATION OF UISA OFFICE IN ADMIN BUILDING WITH PROVISIONS FOR SMART OFFICE	SOUTHERN LEYTE STATE UNIVERSITY	JUDE A. DUARTE, DPA UNIVERSITY PRESIDENT	AS SHOWN	A-01
			LOCATION: SLSU-MAIN CAMPUS, SAN ROQUE, SOGOD SOUTHERN LEYTE	ADDRESS: SOGOD, SOUTHERN LEYTE	CHECKED : DRAWN : APPROVED : DATE :	SCALE AS SHOWN @ 20x30	PROJ. NO.




WORKING AREA 2
PERSPECTIVE "C"



WORKING STATIONS
PERSPECTIVE "E"



PANTRY
PERSPECTIVE "D"

 SOUTHERN LEYTE STATE UNIVERSITY <small>MAIN CAMPUS San Roque, Tagud, Southern Leyte Contact No. 0998-868-9334 Email: president@southernleytestate.edu.ph Website: www.southernleytestate.edu.ph</small>	PREPARED BY :	REVIEWED BY :	PROJECT :	OWNER :	APPROVED AS PER PLAN :	SHEET CONTENT	SHEET NO.
	AR. JEAMES PAUL EVANGELISTA, UAP ARCHITECT I	ENGR. RYAN A. MACUTO, GREEN ADP+AA LUDIP Head Designate	RENOVATION AND RECONFIGURATION OF UISA OFFICE IN ADMIN BUILDING WITH PROVISIONS FOR SMART OFFICE	SOUTHERN LEYTE STATE UNIVERSITY	JUDE A. DUARTE, DPA UNIVERSITY PRESIDENT	AS SHOWN	A-02
	LOCATION: SLSU-MAIN CAMPUS, SAN ROQUE, SOGOD SOUTHERN LEYTE	ADDRESS: SOGOD, SOUTHERN LEYTE	CHECKED : APPROVED :	DRAWN : DATE :	SCALE AS SHOWN @ 20x30	PROJ. NO.	