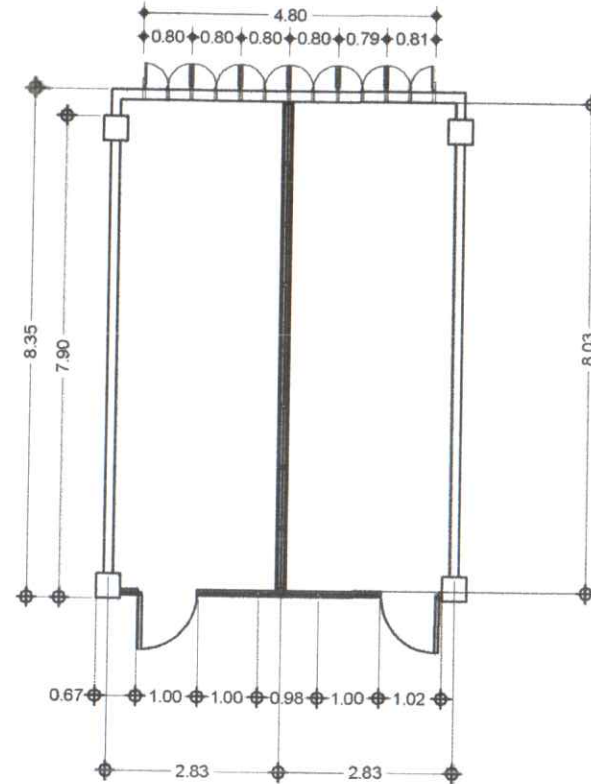




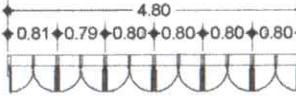
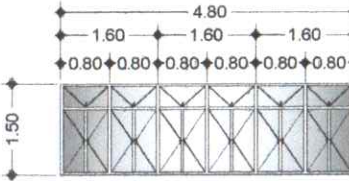
A
A-01

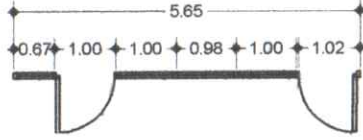
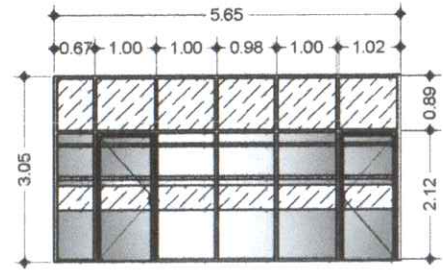
floorplan

SCALE 1 : 120 M.

SCHEDULE OF DOORS	PLAN	
	ELEVATION	
MARK		
LOCATION	AS SHOWN IN THE PLAN	
QUANTITY	1 SETS	
SPECIFICATION	1 3/4" x 4" ANALOK FRAME & JAMB (PREFERABLY COLOR BLACK) FIXED PARTITION USING 1/4" THICK TINTED GLASS	

DRAWN BY: JASON M. WAGAS BOCC INTERIOR ROMEL A. WAGAS BOCC INTERIOR EVAN A. JUMAMIL BOCC INTERIOR	PREPARED BY: AR. JAMES PAUL EVANGELISTA, UAP PROJECT DEVELOPMENT OFFICER ENGR. RYAN A. MACUTO, GREEN ADP/AA PROJECT DEVELOPMENT OFFICER	PROJECT: PROPOSED REHABILITATION OF GLASS PARTITION AND WINDOWS AT SECOND FLOOR OF STUDENT CENTER BUILDING LOCATION: BLU-MAN CAMPUS, SAN ROGUE, 30300 SOUTHERN LEYTE	OWNER: SOUTHERN LEYTE STATE UNIVERSITY ADDRESS: BLU-MAN CAMPUS, SAN ROGUE, 30300 SOUTHERN LEYTE	APPROVED AS PER PLAN: JUDE A. DUARTE, DPA UNIVERSITY PRESIDENT	SHEET CONTENT			SHEET NO. A-01
					AS SHOWN			
					CHECKED: APPROVED:	DRAWN: DATE:	SCALE: AS SHOWN @ 1/2"=1'-0"	PROJ. NO.:

SCHEDULE OF WINDOWS	PLAN	
	ELEVATION	
MARK		
LOCATION	AS SHOWN IN THE PLAN	
QUANTITY	1 SET	
SPECIFICATION	1 3/4" x 4" ANODIZED FRAME & JAMB CASEMENT WINDOW USING 1/4" THICK CLEAR GLASS.	

SCHEDULE OF DOORS	PLAN	
	ELEVATION	
MARK		
LOCATION	AS SHOWN IN THE PLAN	
QUANTITY	1 SETS	
SPECIFICATION	1 3/4" x 4" ANALOK FRAME & JAMB FIXED PARTITION USING 1/4" THICK TINTED GLASS WITH 1 3/4" X 3" DOUBLE SWING GLASS DOOR.	

DRAWN BY: JASON M. WAGAS JOSIE B. BAYAN ROMEL A. WAGAS JOSIE B. BAYAN EVAN A. JUMAMIL JOSIE B. BAYAN	PREPARED BY: APL. JAMES P. WANGELISTA, UAP PROJECT DEVELOPMENT OFFICER ENGR. KEVIN P. OLIVERON, RMP PROJECT DEVELOPMENT OFFICER ENGR. RYAN A. MACUTO, GREEN ADP-AAA PROJECT DEVELOPMENT OFFICER	PROJECT: PROPOSED REHABILITATION OF GLASS PARTITION AND WINDOWS AT SECOND FLOOR OF STUDENT CENTER BUILDING LOCATION: BL. SUMAN CAMPUS, SAN ROQUE, 50500 SOUTHERN LEYTE	OWNER: SOUTHERN LEYTE STATE UNIVERSITY ADDRESS: BL. SUMAN CAMPUS, SAN ROQUE, 50500 SOUTHERN LEYTE	APPROVED AS PER PLAN: JUDE A. DUARTE, DPA UNIVERSITY PRESIDENT	SHEET CONTENT AS SHOWN		SHEET NO. A-02
					CHECKED APPROVED	DRAWN DATE	SCALE AS SHOWN @ 20x30