



SOUTHERN LEYTE STATE UNIVERSITY

Main Campus, San Roque, Sogod, Southern Leyte
Email: president@southernleytestateu.edu.ph
Website: www.southernleytestateu.edu.ph



Excellence | Service | Leadership and Good Governance | Innovation | Social Responsibility | Integrity | Professionalism | Spirituality

Project: Rehabilitation of Tennis Court

Location: SLSU-Sogod Campus, San Roque, Sogod, Southern Leyte

Owner: Southern Leyte State University

ITEM #	DESCRIPTION/MATERIALS	QTY	UNIT	UNIT COST	SUB-TOTAL
SPCL 1	Site Clearing	1.00	l.s.		
	Site Clearing				

A. DIRECT COST

- 1 Material Cost
- 2 Labor and Equipment Cost
- Labor Cost
- Equipment rental and consumables

Sub-Total 2,000.00

ITEM #	DESCRIPTION/MATERIALS	QTY	UNIT	UNIT COST	SUB-TOTAL
B.9	Mobilization / Demobilization	1.00	l.s.		
	Mobilization/Demobilization	1	l.s.		

A. DIRECT COST

- 1 Material Cost
- 2 Labor and Equipment Cost
- Labor Cost
- Equipment rental and consumables

Sub-Total

Total of Item # B.9

ITEM #	DESCRIPTION/MATERIALS	QTY	UNIT	UNIT COST	SUB-TOTAL
801(1)	Removal of Existing Structure	1.00	l.s.		
	Includes Removal of Existing Tennis Post	1	l.s.		

A. DIRECT COST

- 1 Material Cost
- 2 Labor and Equipment Cost
- Labor Cost
- Equipment rental and consumables

Sub-Total

Total of Item # 801(1)

ITEM #	DESCRIPTION/MATERIALS	QTY	UNIT	UNIT COST	SUB-TOTAL
903(1)	Formworks and Falseworks	1.00	l.s.		
	Rental of H-Frame,				
	Including H-Frame 1.7m x 1.2m set, H-frames, Diagonal Cross Braces, Horizontal Braces, Joint Pins, Shoring Jack, 3.8m Full Extension, Adjustable U-Head Jack 0.6m, Adjustable Base Jack 0.6m, 1 1/2" G.I. Pipe x 6.0m, Swivel and Right Angle Clamp, Tie Rod 0.60m, Round Wing Nut	1	l.s.		

A. DIRECT COST

- 1 Material Cost
- 2 Labor and Equipment Cost
- Labor Cost
- Equipment rental and consumables

Sub-Total

Total of Item # 903(1)



SOUTHERN LEYTE STATE UNIVERSITY

Main Campus, San Roque, Sogod, Southern Leyte
Email: president@southernleytestateu.edu.ph
Website: www.southernleytestateu.edu.ph



Excellence | Service | Leadership and Good Governance | Innovation | Social Responsibility | Integrity | Professionalism | Spirituality

Project: Rehabilitation of Tennis Court

Location: SLSU-Sogod Campus, San Roque, Sogod, Southern Leyte

Owner: Southern Leyte State University

ITEM #	DESCRIPTION/MATERIALS	QTY	UNIT	UNIT COST	SUB-TOTAL
900	Concrete Works	1.00	l.s.		
	Portland Cement (Type 1)	1	bag/s		
	Washed Sand	1	cu.m		

A. DIRECT COST

1 Material Cost

2 Labor and Equipment Cost

Labor Cost

Equipment rental and consumables

Sub-Total

ITEM #	DESCRIPTION/MATERIALS	QTY	UNIT	UNIT COST	SUB-TOTAL
1032.00	Painting Works	115.00	sq.m		
	Acrytex Primer	4	gal/s		
	Acrytex Reducer	2	gal/s		
	Elastomeric Paint, Matte (Green)	6	gal/s		
	Quick Drying Enamel (White)	1	gal/s		
	Rust Off Gray Alkyd Metal Primer	1	gal/s		
	Paint Brush 2"	2	pc/s		
	Paint Brush 4"	4	pc/s		
	Roller Brush 8"	4	pc/s		
	Sand Paper #120	20	pc/s		
	Sand Paper #100	20	pc/s		
	Sand Paper # 80	20	pc/s		
	Rubberized Floor Coating Paint(Green)	16	gal/s		
	Rubberized Floor Coating Paint(White)	5	gal/s		
	Epoxy Sealer with Hardener	12	gal/s		
	Blue Painter's Tape (2"x50m)	5	pc/s		
	Steel Brush	2	pc/s		

A. DIRECT COST

1 Material Cost

2 Labor and Equipment Cost

Labor Cost

Equipment rental and consumables

Sub-Total

Total of Item # 1032



SOUTHERN LEYTE STATE UNIVERSITY

Main Campus, San Roque, Sogod, Southern Leyte
Email: president@southernleytestate.edu.ph
Website: www.southernleytestate.edu.ph



Excellence | Service | Leadership and Good Governance | Innovation | Social Responsibility | Integrity | Professionalism | Spirituality

Project: Rehabilitation of Tennis Court

Location: SLSU-Sogod Campus, San Roque, Sogod, Southern Leyte

Owner: Southern Leyte State University

ITEM #	DESCRIPTION/MATERIALS	QTY	UNIT	UNIT COST	SUB-TOTAL
1053(1)	Non-Structural Metal Framing	1.00	ls.		
	Aluminum Alloy Floor Mounted Tennis Post 3mm thk.	2	set/s		
	G.I. Pipe (1 1/4" dia. x 10' long)	7	length/s		
	Welding Rod (5kg)	1	box/s		
	Cutting Disc 4"	2	pc/s		
	1 1/2" Durable Range Net 100m with Nylon Rope	1	roll/s		

A. DIRECT COST

- 1 Material Cost
- 2 Labor and Equipment Cost
 - Labor Cost
 - Equipment rental and consumables

Sub-Total

TOTAL _____

Prepared by:

Date: _____

Name and Signature of Bidder's Representative

Position

Name of Bidder



Project: **Rehabilitation of Tennis Court**

Location: **SLSU-Sogod Campus, San Roque, Sogod, Southern Leyte**

BILL OF QUANTITIES

<i>(Columns (1), (2), (3), and (4) are to be filled up by the Procuring Entity)</i>				<i>(Columns (5) and (6) are to be filled up by the Bidder)</i>	
Pay Item No	Description	Unit	Quantity	Unit Price (Pesos)	Amount (Pesos)
(1)	(2)	(3)	(4)	(5)	(6)
SPCL 1	Site Clearing	ls.	1.00	In words: Pesos _____ In figures: Php _____	In words: Pesos _____ In figures: Php _____
B.9	Mobilization / Demobilization	ls.	1.00	In words: Pesos _____ In figures: Php _____	In words: Pesos _____ In figures: Php _____
801(1)	Removal of Existing Structure	ls.	1.00	In words: Pesos _____ In figures: Php _____	In words: Pesos _____ In figures: Php _____
903(1)	Formworks and Falseworks	ls.	1.00	In words: Pesos _____ In figures: Php _____	In words: Pesos _____ In figures: Php _____
900	Concrete Works	ls.	1.00	In words: Pesos _____ In figures: Php _____	In words: Pesos _____ In figures: Php _____
1032	Painting Works	sq.m	115.00	In words: Pesos _____ In figures: Php _____	In words: Pesos _____ In figures: Php _____
Sub Total Page 1 of 2					Php

Submitted by:

Date: _____

Name and Signature of Bidder's Representative

Position

Name of Bidder



Project: **Rehabilitation of Tennis Court**
Location: **SLSU-Sogod Campus, San Roque, Sogod, Southern Leyte**

BILL OF QUANTITIES

<i>(Columns (1), (2), (3), and (4) are to be filled up by the Procuring Entity)</i>				<i>(Columns (5) and (6) are to be filled up by the Bidder)</i>	
Pay Item No	Description	Unit	Quantity	Unit Price (Pesos)	Amount (Pesos)
(1)	(2)	(3)	(4)	(5)	(6)
1053(1)	Non-Structural Metal Framing	l.s.	1.00	In words: Pesos _____ In figures: Php _____	In words: Pesos _____ In figures: Php _____
				In words: Pesos _____ In figures: Php _____	In words: Pesos _____ In figures: Php _____
				In words: Pesos _____ In figures: Php _____	In words: Pesos _____ In figures: Php _____
				In words: Pesos _____ In figures: Php _____	In words: Pesos _____ In figures: Php _____
Sub Total Page 2 of 2					Php
Total					Php


Submitted by:

Date: _____


Name and Signature of Bidder's Representative

Position


Name of Bidder

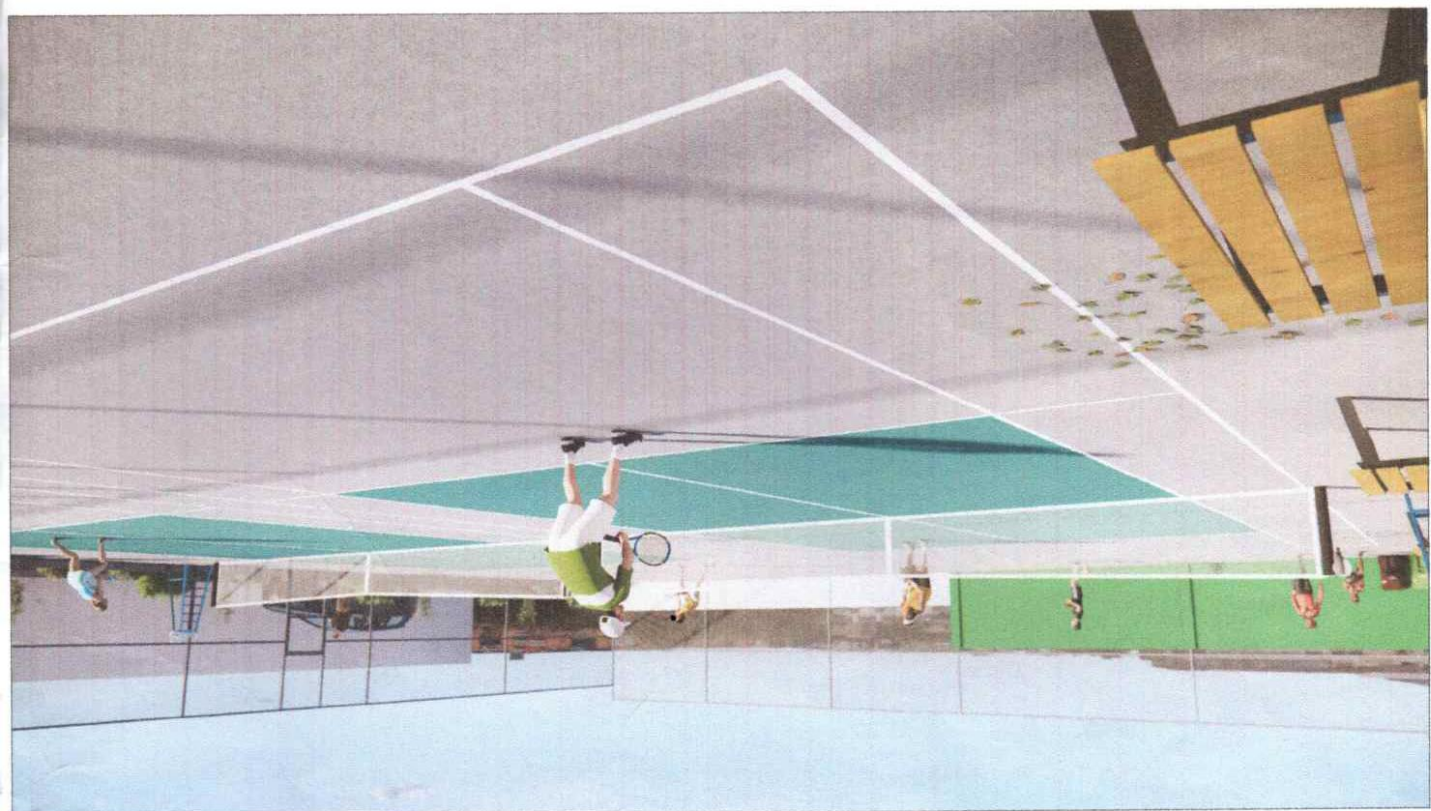

TENNIS COURT
PERSPECTIVE "B"

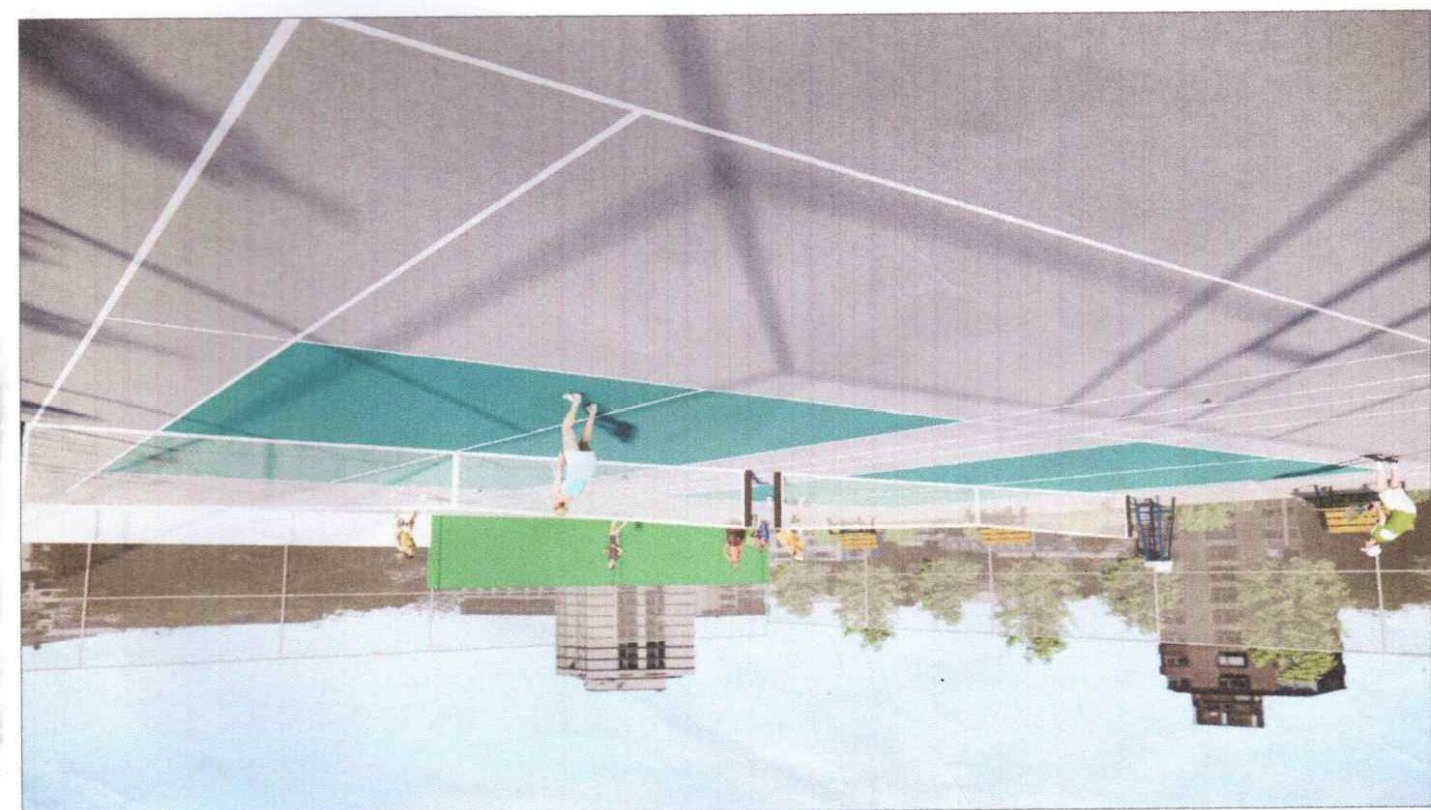

TENNIS COURT
PERSPECTIVE "A"

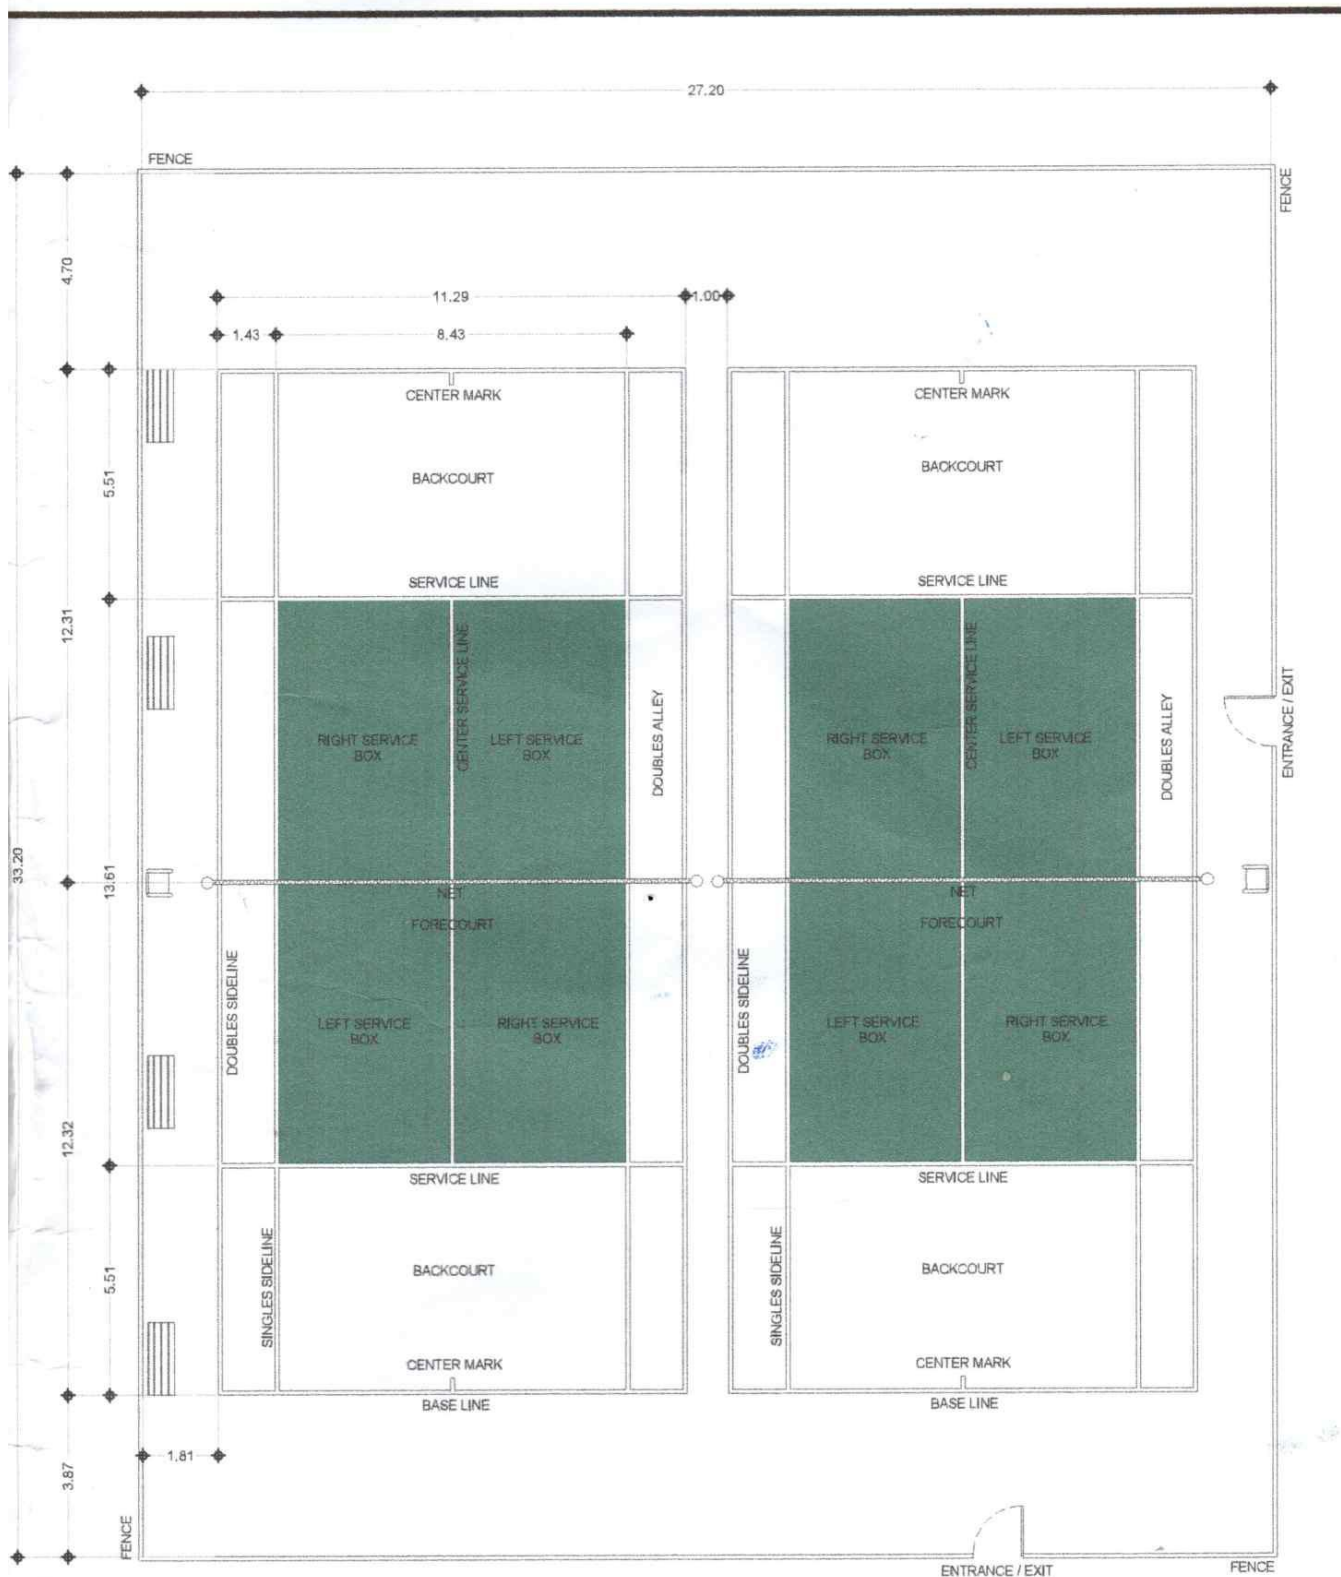

FLOOR PLAN

SCALE 1 : 100 M.

OWNER :	APPROVED AS PER PLAN :	SHEET CONTENT	SHEET NO.
SOUTHERN LEYTE STATE UNIVERSITY	JUDE A. DUARTE, DPA UNIVERSITY PRESIDENT	AS SHOWN	A-01
ADDRESS: SLSU-SOGOD CAMPUS, SAN ROQUE, SOGOD SOUTHERN LEYTE		CHECKED : APPROVED : DRAWN : DATE : SCALE: AS SHOWN @ 20x30	PROJ. NO.