




1 RIGHT SIDE ELEVATION
B/4 SCALE 1/150MTS

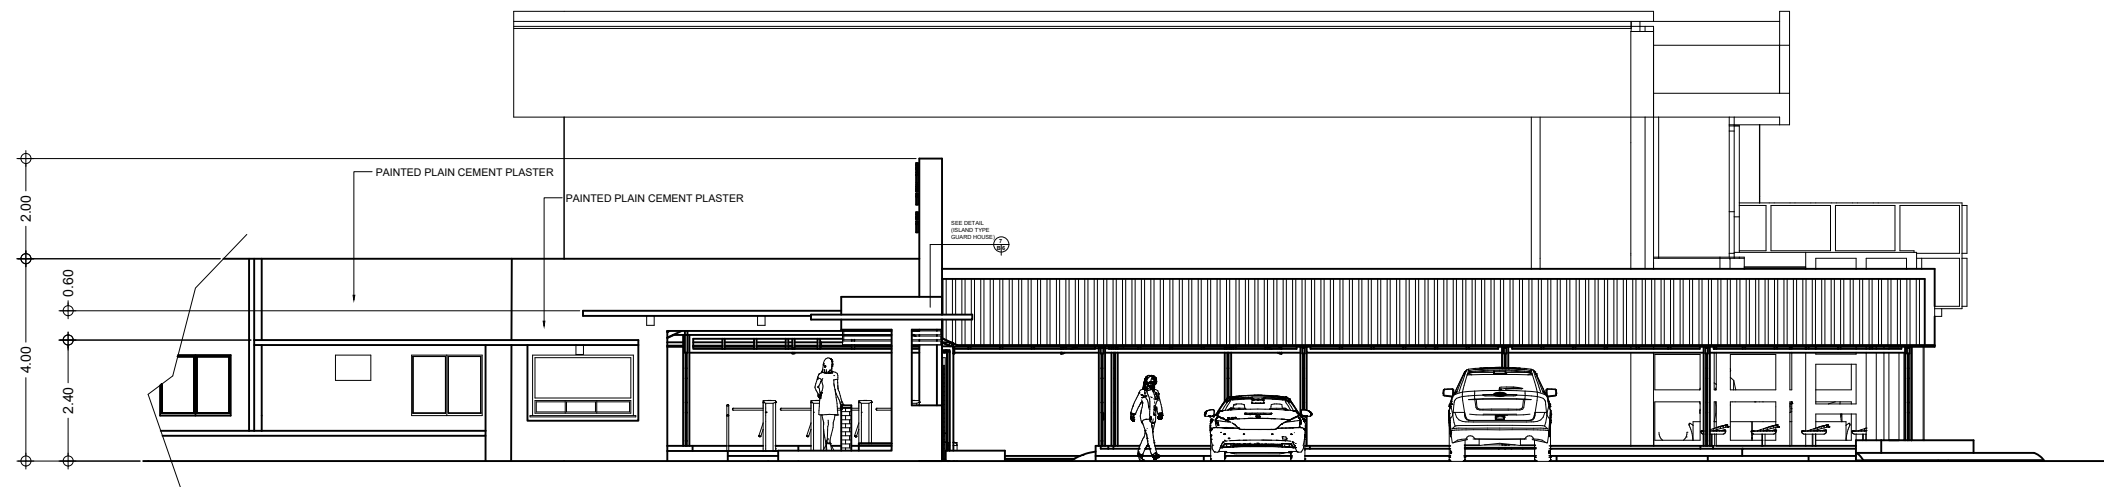


2 LEFT SIDE ELEVATION
B/4 SCALE 1/150MTS

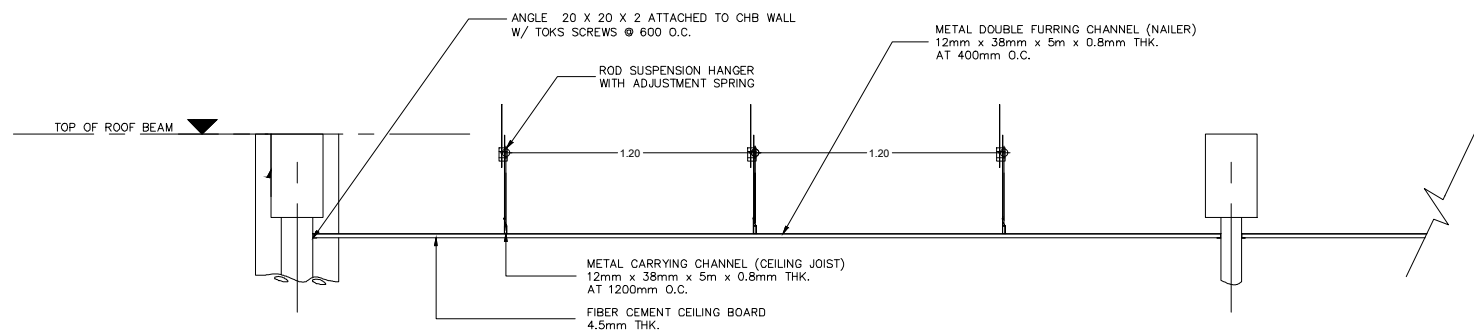

3 SECTION (CEILING)
B/4 NOT DRAWN TO SCALE

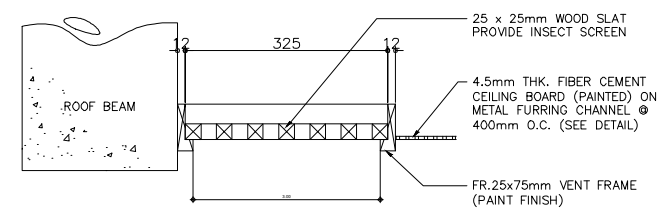

4 SECTION DETAIL (VENT.)
B/4 NOT DRAWN TO SCALE

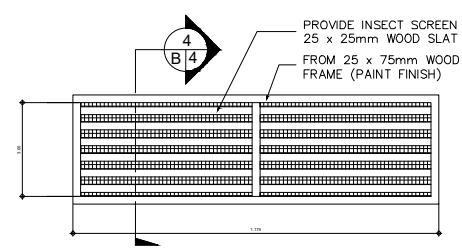

5 DETAILED PLAN (VENT.)
B/4 NOT DRAWN TO SCALE

 <p>SOUTHERN LEYTE STATE UNIVERSITY SOGOD, SOUTHERN LEYTE</p>	SHEET CONTENT:	PREPARED BY:	PROJECT TITLE AND LOCATION:	APPROVED AS PER PLAN:	SET NO.:	SHEET NO.:
	RIGHT SIDE ELEVATION LEFT SIDE ELEVATION CEILING SECTION CEILING VENT. DETAIL	RYAN A. MACUTO CIVIL ENGINEER	PROPOSED REPAIR AND IMPROVEMENT OF STRUCTURES/FACILITIES AND ACQUISITION OF EQUIPMENTS (IMPROVEMENT OF MAIN CAMPUS MAIN GATE) SLSU MAIN CAMPUS, SOGOD SOUTHERN LEYTE	PROSE IVY G. YEPES, Ed.D UNIVERSITY PRESIDENT	Bd4	4 18