



**1**  
**S7**  
**CANOPY 1 DETAIL**  
SCALE 1/15 MTS

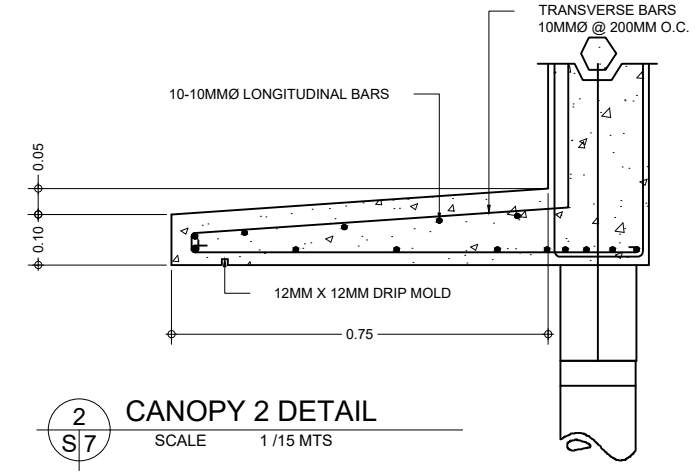

**2**  
**S7**  
**CANOPY 2 DETAIL**  
SCALE 1/15 MTS

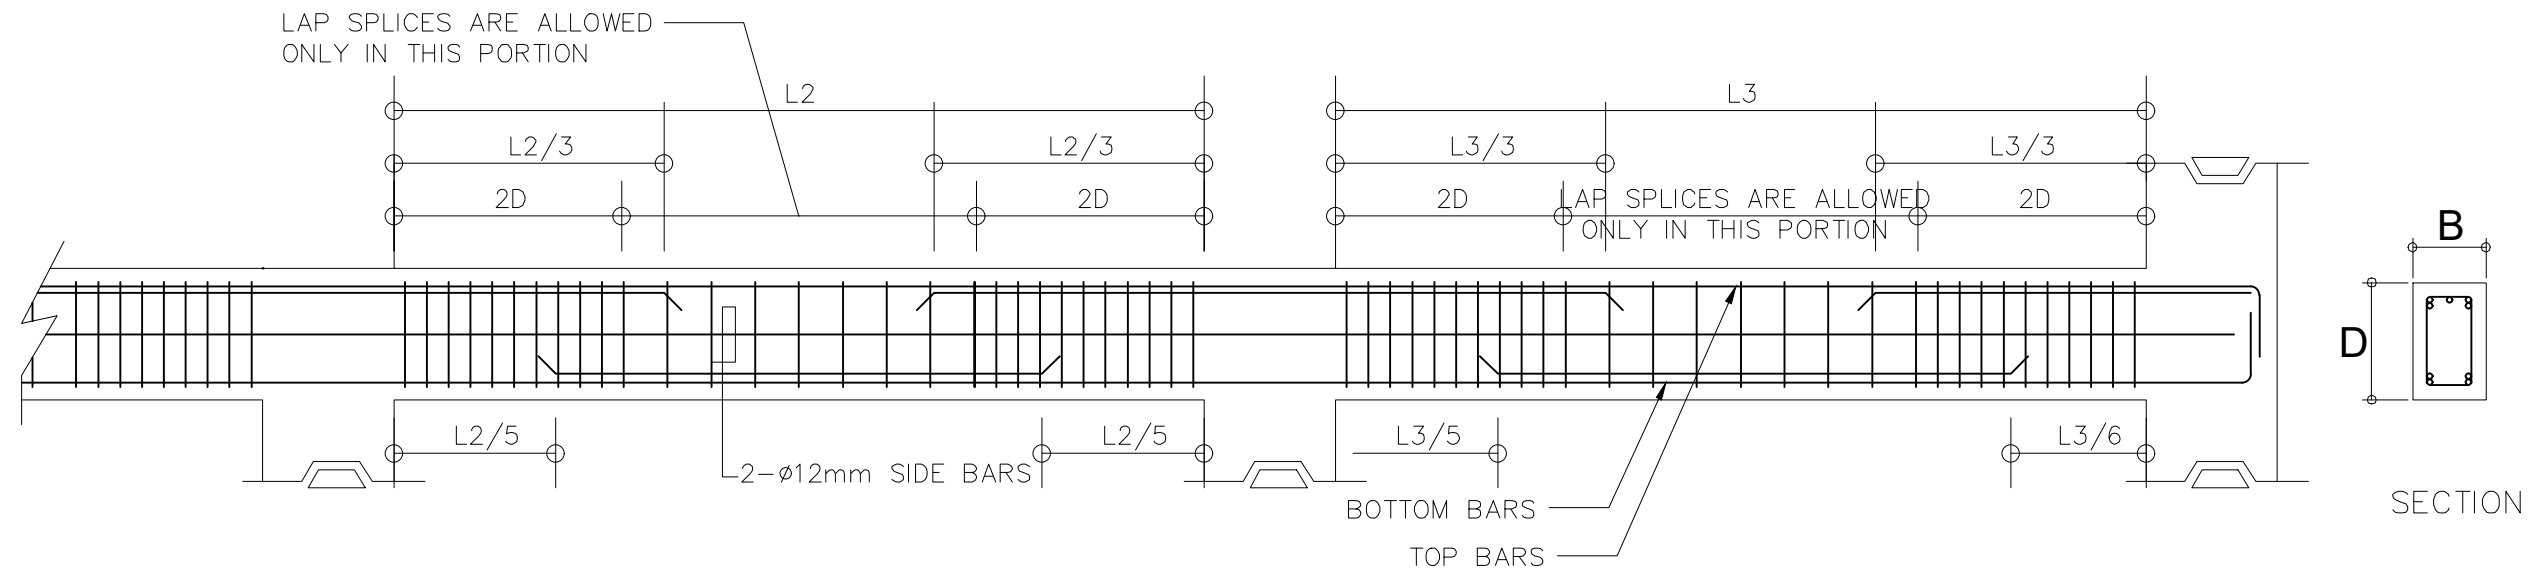

ELEVATION  
**3**  
**S7**  
**TYPICAL BEAM DETAIL**  
NOT DRAWN TO SCALE

**SCHEDULE OF BEAMS**

BEAM MARK	BEAM DIMENSIONS ( in mm )		STEEL REINFORCEMENTS							STIRRUPS CONFIGURATION (10mm ø)
	B	D	REBAR (mm ø)	LEFT		MID SPAN		RIGHT		
				TOP	BOTTOM	TOP	BOTTOM	TOP	BOTTOM	
B-1	200	350	12	3	2	2	3	3	2	1@50, 7@10, 10@50, REST @ 200
B-2	150	300	12	3	2	2	3	3	2	1@50, 5@10, 10@50, REST @ 200



**SOUTHERN LEYTE STATE UNIVERSITY**  
SOGOD, SOUTHERN LEYTE

SHEET CONTENT:  
AS SHOWN

PREPARED BY:  
**RYAN A. MACUTO**  
CIVIL ENGINEER

PROJECT TITLE AND LOCATION:  
**PROPOSED REPAIR AND IMPROVEMENT OF STRUCTURES/FACILITIES AND ACQUISITION OF EQUIPMENTS (IMPROVEMENT OF MAIN CAMPUS MAIN GATE)**  
SLSU MAIN CAMPUS, SOGOD SOUTHERN LEYTE

APPROVED AS PER PLAN:  
**PROSE IVY G. YEPES, Ed.D**  
UNIVERSITY PRESIDENT

SHEET NO.:  
**S7**

SHEET NO.:  
**15**  
**18**